

**DOCUMENTS  
on DEPOSIT**

**Kent  
County  
Council**  
kent.gov.uk



**These documents  
should remain available  
for public inspection until  
5 April 2021**

**In the District of Sevenoaks  
THE KENT COUNTY COUNCIL  
(VARIOUS ROADS IN THE DISTRICT OF SEVENOAKS)  
(PROHIBITION & RESTRICTION OF WAITING & LOADING &  
UNLOADING AND ON-STREET PARKING PLACES)  
(AMENDMENT No.35) ORDER 2020**

Road Traffic Regulation Act 1984

Please return to:

Schemes Planning and Delivery Manager  
Kent County Council Highways, Transportation & Waste  
Ashford Highway Depot  
Javelin Way  
Ashford  
TN24 8AD



**In the District of Sevenoaks**  
**THE KENT COUNTY COUNCIL**  
(VARIOUS ROADS IN THE DISTRICT OF SEVENOAKS)  
(PROHIBITION & RESTRICTION OF WAITING & LOADING & UNLOADING & ON-STREET PARKING PLACES)  
(AMENDMENT No.35) ORDER 2020

**Road Traffic Regulation Act 1984**

Notice is hereby given that KENT COUNTY COUNCIL acting as the Local Traffic Authority and in exercise of its powers under Sections 1(1), 2 (1) to (3) 3 (2), 4 (1) and (2), 32 (1), 35 (1), 36, 45, 46, 47, 49, 53 and 124 and Part IV of Schedule 9 of the Road Traffic Regulation Act 1984 (hereinafter referred to as 'the Act'), the Traffic Management Act 2004, the Civil Enforcement of Parking Contraventions (England) General Regulations 2007 and of all other enabling powers, and after consultation with the Chief Officer of Police in accordance with Part III of Schedule 9 to the Act, hereby make the following Order:-

The effect of the made Order will be to introduce or amend existing waiting restrictions (DYL means double yellow lines "no waiting at any time" restrictions) in the following length of roads:-

**Roads in Swanley in the District of Sevenoaks**

**SWANLEY LANE** – On the south eastern side extend the existing DYL to the north-eastern boundary of 146 Swanley Lane.

The Order was made on 18 February 2021 and its provisions will come into effect on 22 February 2021.

A full statement of the Council's reasons for making the Order, a plan indicating the location and the effect and a copy of any other Orders which will be amended by the made Order may be examined at Kent Highways, Transportation & Waste, Ashford Highway Depot, Henwood Industrial Estate, Unit 4 Javelin Way, Ashford, Kent TN24 8AD by appointment booked through [tro@kent.gov.uk](mailto:tro@kent.gov.uk) or viewed online from 19 February 2021 at [www.kent.gov.uk/highwaysconsultations](http://www.kent.gov.uk/highwaysconsultations)

Anyone may, by application to the High Court within 6 weeks of the date of publication of this Notice, challenge the validity of the Orders or of any provision contained in them on the grounds that it is not within the powers conferred by the Road Traffic Regulation Act 1984, or any instrument made thereunder, or that there has been a failure to comply with any statutory requirement to the Orders.

**Simon Jones** Director of Highways, Transportation & Waste

# STATEMENT of REASONS



**In the District of Sevenoaks**  
**THE KENT COUNTY COUNCIL**  
**(VARIOUS ROADS IN THE DISTRICT OF SEVENOAKS)**  
**(PROHIBITION & RESTRICTION OF WAITING & LOADING &**  
**UNLOADING & ON-STREET PARKING PLACES)**  
**(AMENDMENT No.35) ORDER 2020**

**Road Traffic Regulation Act 1984**

## **STATEMENT OF REASONS**

The Kent County Council acting as the Local Traffic Authority hereby make the Order referred to above and as shown on the drawings accompanying this document;

- For avoiding danger to persons or other traffic using the road or any other road of for preventing the likelihood of any such danger arising.
- For facilitating the passage on the road or any other road of any class of traffic (including pedestrians).

**Simon Jones**  
Director of Highways, Transportation & Waste

**THE KENT COUNTY COUNCIL**  
**(VARIOUS ROADS IN THE DISTRICT OF SEVENOAKS)**  
**(PROHIBITION & RESTRICTION OF WAITING & LOADING &**  
**UNLOADING & ON-STREET PARKING PLACES)**  
**(AMENDMENT No.35) ORDER 2020**

**ROAD TRAFFIC REGULATION ACT 1984**

THE KENT COUNTY COUNCIL acting as the Local Traffic Authority and in exercise of its powers under Sections 1, 2, 32, 35, 36, 45, 46, 47, 49, 53 and 124 and Part IV of Schedule 9 of the Road Traffic Regulation Act 1984 ('the Act'), the Traffic Management Act 2004, the Civil Enforcement of Parking Contraventions (England) General Regulations 2007 and of all other enabling powers, and after consultation with the Chief Officer of Police in accordance with Part III of Schedule 9 to the Act, hereby make the following Order:-

**Revocations, Modifications and Amendments**

1. In this Order, the expression 'Order of 2013' means "The Kent County Council (Various Roads in the District of Sevenoaks) (Prohibition & Restriction of Waiting & Loading & Unloading & On-Street Parking Places) (Consolidation) Order 2013" and all subsequent amendment Orders thereto;
2. The effect of this Order is to amend the Order of 2013 as follows;
  - i) The item specified in the Schedule 1 to this Order is hereby revoked from Appendix 28 – Swanley thereto
  - ii) The item specified in the Schedule 2 to this Order is hereby added to Appendix 28 – Swanley thereto

**Citation and Commencement**

Section 5 of the Interpretation Act 1978 shall apply for the interpretation of this Order as it applies for the interpretation of an Act of Parliament

This Order may be cited as "The Kent County Council (Various Roads in the District of Sevenoaks) (Prohibition & Restriction of Waiting & Loading & Unloading & On-Street Parking Places) (Amendment No.35) Order 2020" ('this Order') and shall come into operation on the 22nd day of February 2021.

Given under the Common Seal of the Kent County Council

This                day of                                2021

THE COMMON SEAL OF THE  
KENT COUNTY COUNCIL was  
hereunto affixed in the  
presence of: -

Authorised Signatory

## SCHEDULE 1

### Items to be revoked in Appendix 28 – Swanley of the Order of 2013

The following item to be removed from Appendix 28 – Swanley


Schedule	Road	Sub location	Side	Definition	Type of restriction	Time	Day	Maximum period which vehicles may wait	Scale of charges	Area	Type of vehicle	Unique Ref: 2013 Amend 35
1	Swanley Lane	(B258)	South east & east	From a point 15 metres north-east of the northern kerbline of Archer Way south westwards to a point 1 metres south west of the boundary of 124 and 126 Swanley Lane.	No waiting	All times	All days	n/a	n/a	n/a	n/a	To be revoked

## SCHEDULE 2

### Items to be included in Appendix 28 – Swanley of the Order of 2013

The following item to be added to Appendix 28 – Swanley

Schedule	Road	Sub location	Side	Definition	Type of restriction	Time	Day	Maximum period which vehicles may wait	Scale of charges	Area	Type of vehicle	Unique Ref: 2013 Amend 35
1	Swanley Lane	(B258)	South east & east	From a point in line with the north-eastern boundary of 146 Swanley Lane to a point 1 metre south of the boundary of 124 and 126 Swanley Lane.	No waiting	All times	All days	n/a	n/a	n/a	n/a	App 28 - 0001

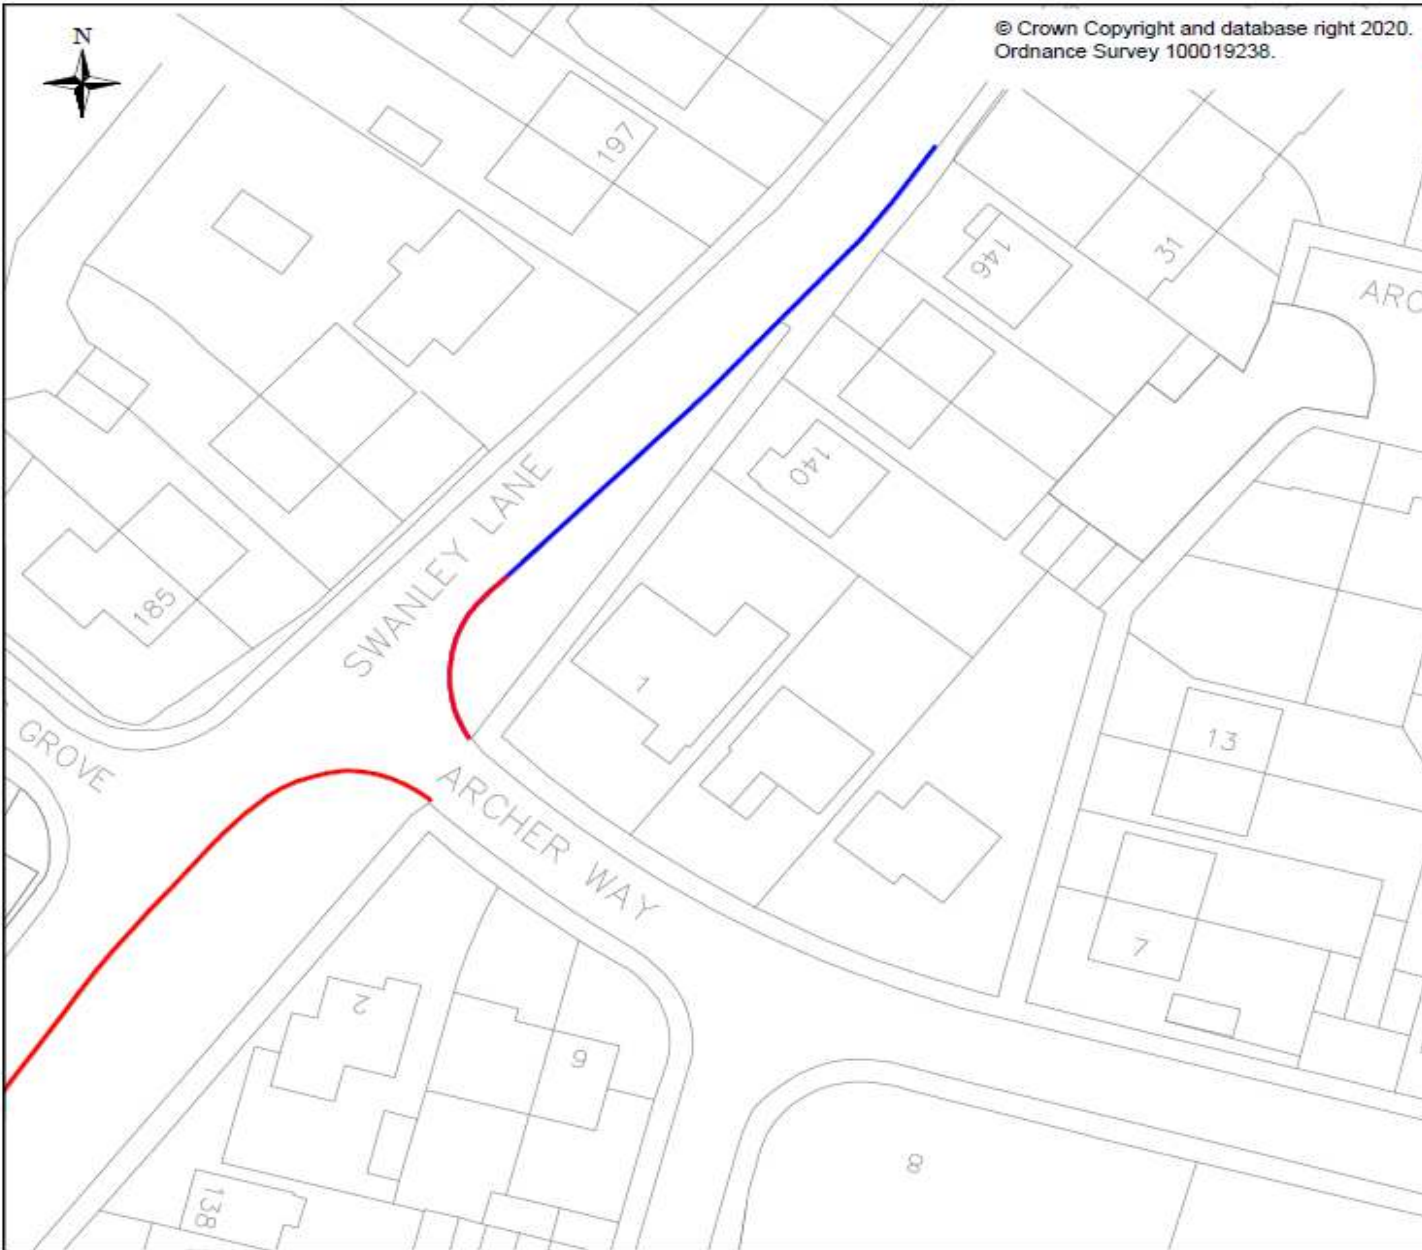

Notes

- Existing double yellow lines
- Proposed double yellow lines

0	22/09/2020	First issue	GAB	RCS	PL
Rev	Revision Date	Purpose of revision	Drawn	Checked	App'd



**Kent County Council**  
kent.gov.uk



**Kent County Council**  
Ashford Highway Depot  
Henwood Industrial Estate  
Ashford  
TN24 8AD  
Tel: 03000 418181

Project  
**Swanley Lane, Swanley  
Parking Restrictions**

Drawing title  
**20/21-LTP-SE-011  
Proposed Double Yellow  
Lines Extension**

Drawing status  
**For consultation**

Scale  
**NTS** Do not scale

Drawing number  
**20/21-LTP-SE-011-01** Rev  
**0**

This drawing is not to be used in whole or part other than for the intended purpose and project as defined on this drawing. Refer to the contract for full terms and conditions.