


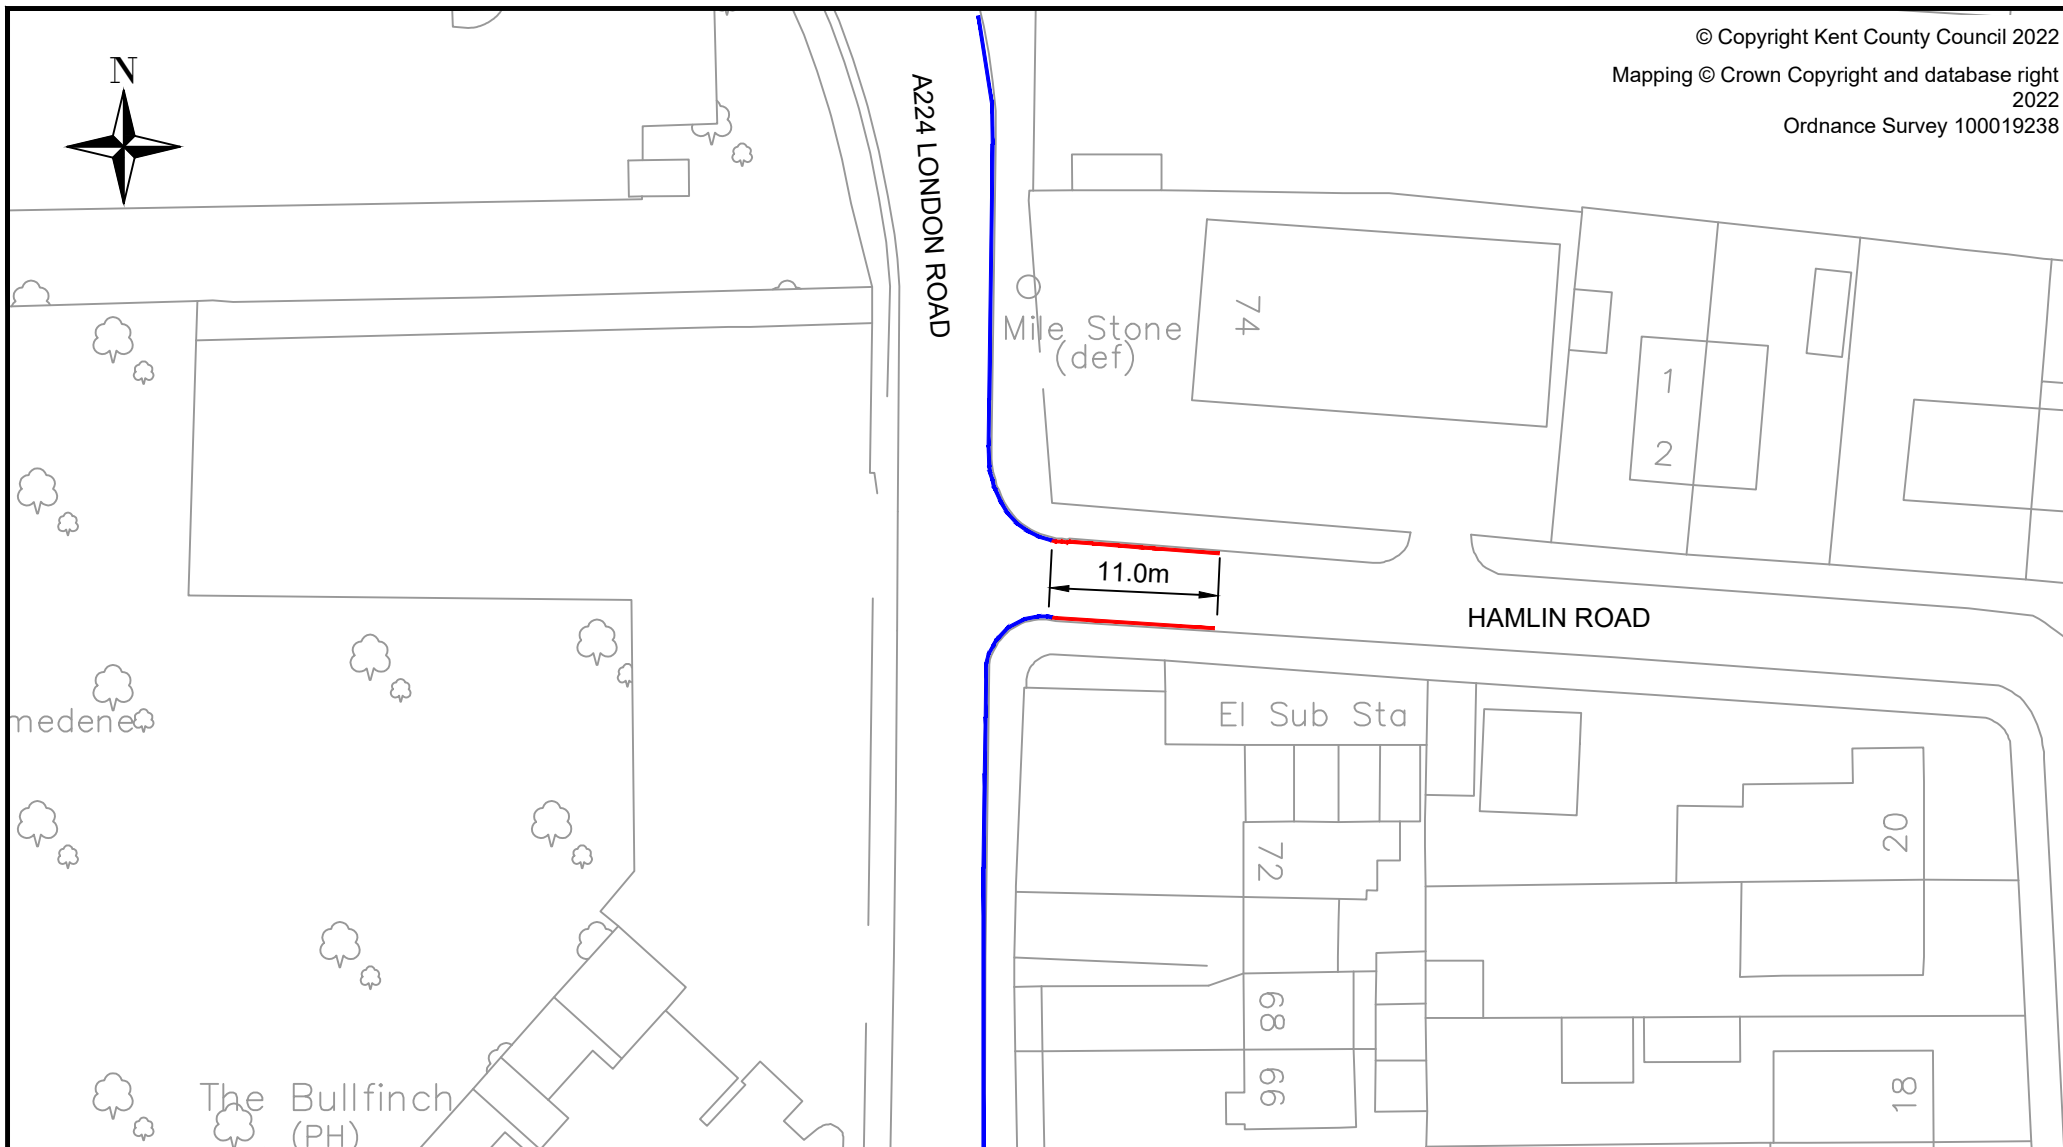


© Copyright Kent County Council 2022

Mapping © Crown Copyright and database right
2022

Ordnance Survey 100019238

Notes		Key			
1. All dimensions given are in metres		Existing double yellow lines		Proposed double yellow lines	
1	14/01/22	Measurement amended For Consultation	WG	PL	RCS
0	18/11/21	First issue For Consultation	EB	WG	PL
Rev	Revision Date	Purpose of revision	Drawn	Checked	Approved
This drawing is not to be used in whole or part other than for the intended purpose and project as defined on this drawing. Refer to the contract for full terms and conditions.					

Project		Schemes Planning and Delivery Waiting restrictions		 Kent County Council Ashford Highway Depot Henwood Industrial Estate Ashford TN24 8AD Tel: 03000 418181	
Drawing title		Hamlin Road, Riverhead Proposed double yellow lines Layout plan- sheet 1 of 1		Drawing status For Consultation	
Scale		1:500 at A4		Do not scale	
Drawing number		2122-MISC-SE-01-57/01		Rev 1	

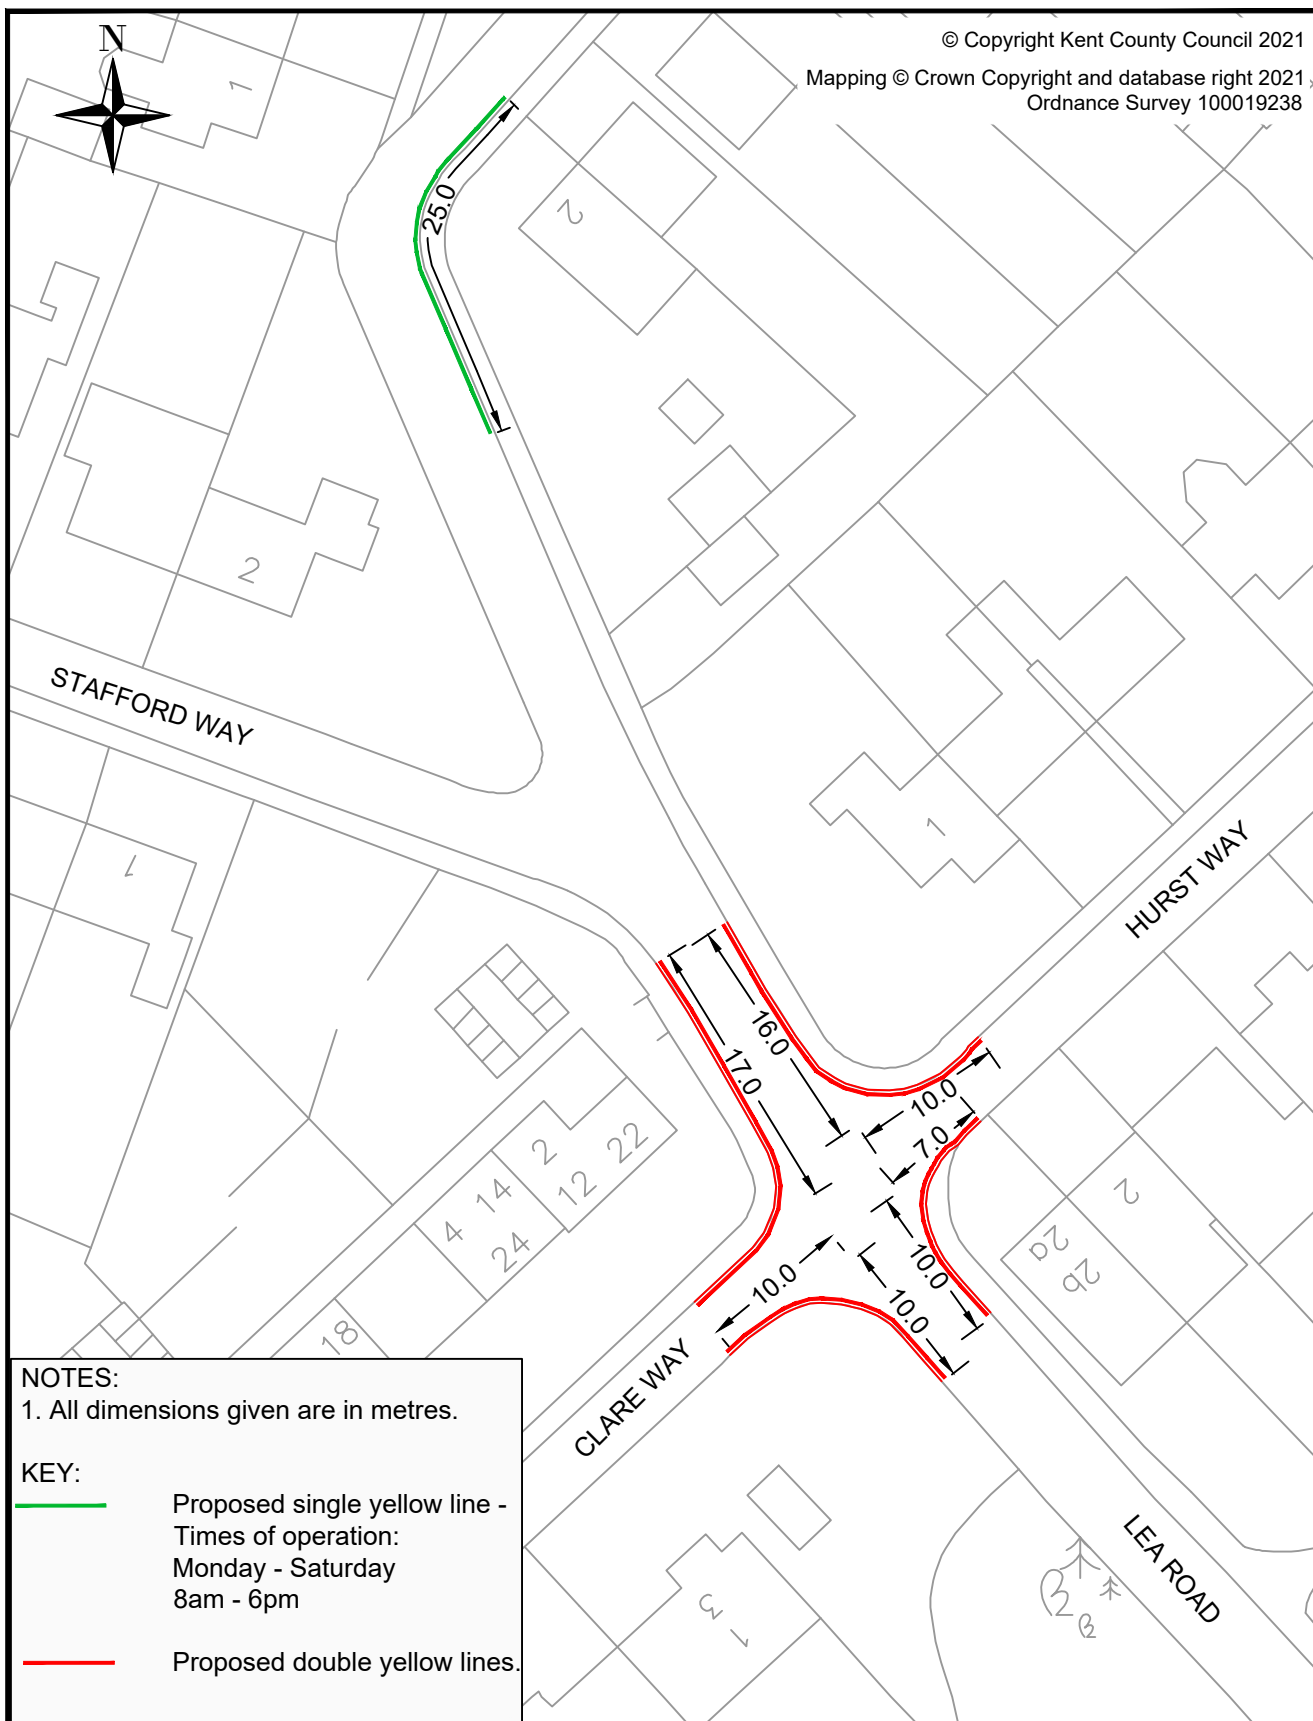

NOTES:

1. All dimensions given are in metres.

KEY:

- Proposed single yellow line -
Times of operation:
Monday - Saturday
8am - 6pm
- Proposed double yellow lines.

This drawing is not to be used in whole or part other than for the intended purpose and project as defined on this drawing. Refer to the contract for full terms and conditions.

0	10/12/2021	First Issue For Consultation	WG	PL	RCS
Rev	Revision Date	Purpose of revision	Drawn	Check'd	App'd



Kent County Council
Ashford Highway Depot
Henwood Industrial Estate
Ashford TN24 8AD
Tel: 03000 418181

Drawing status **For Consultation**

Scale **1:500 at A4** Do not scale


Drawing number **2122-MISC-SE-01-04/01** Rev **0**

Project


**Schemes Planning & Delivery
Waiting Restrictions**

Drawing title

**Lea Road, Sevenoaks
Proposed Single
and Double Yellow Lines
Layout Plan - Sheet 1 of 1**

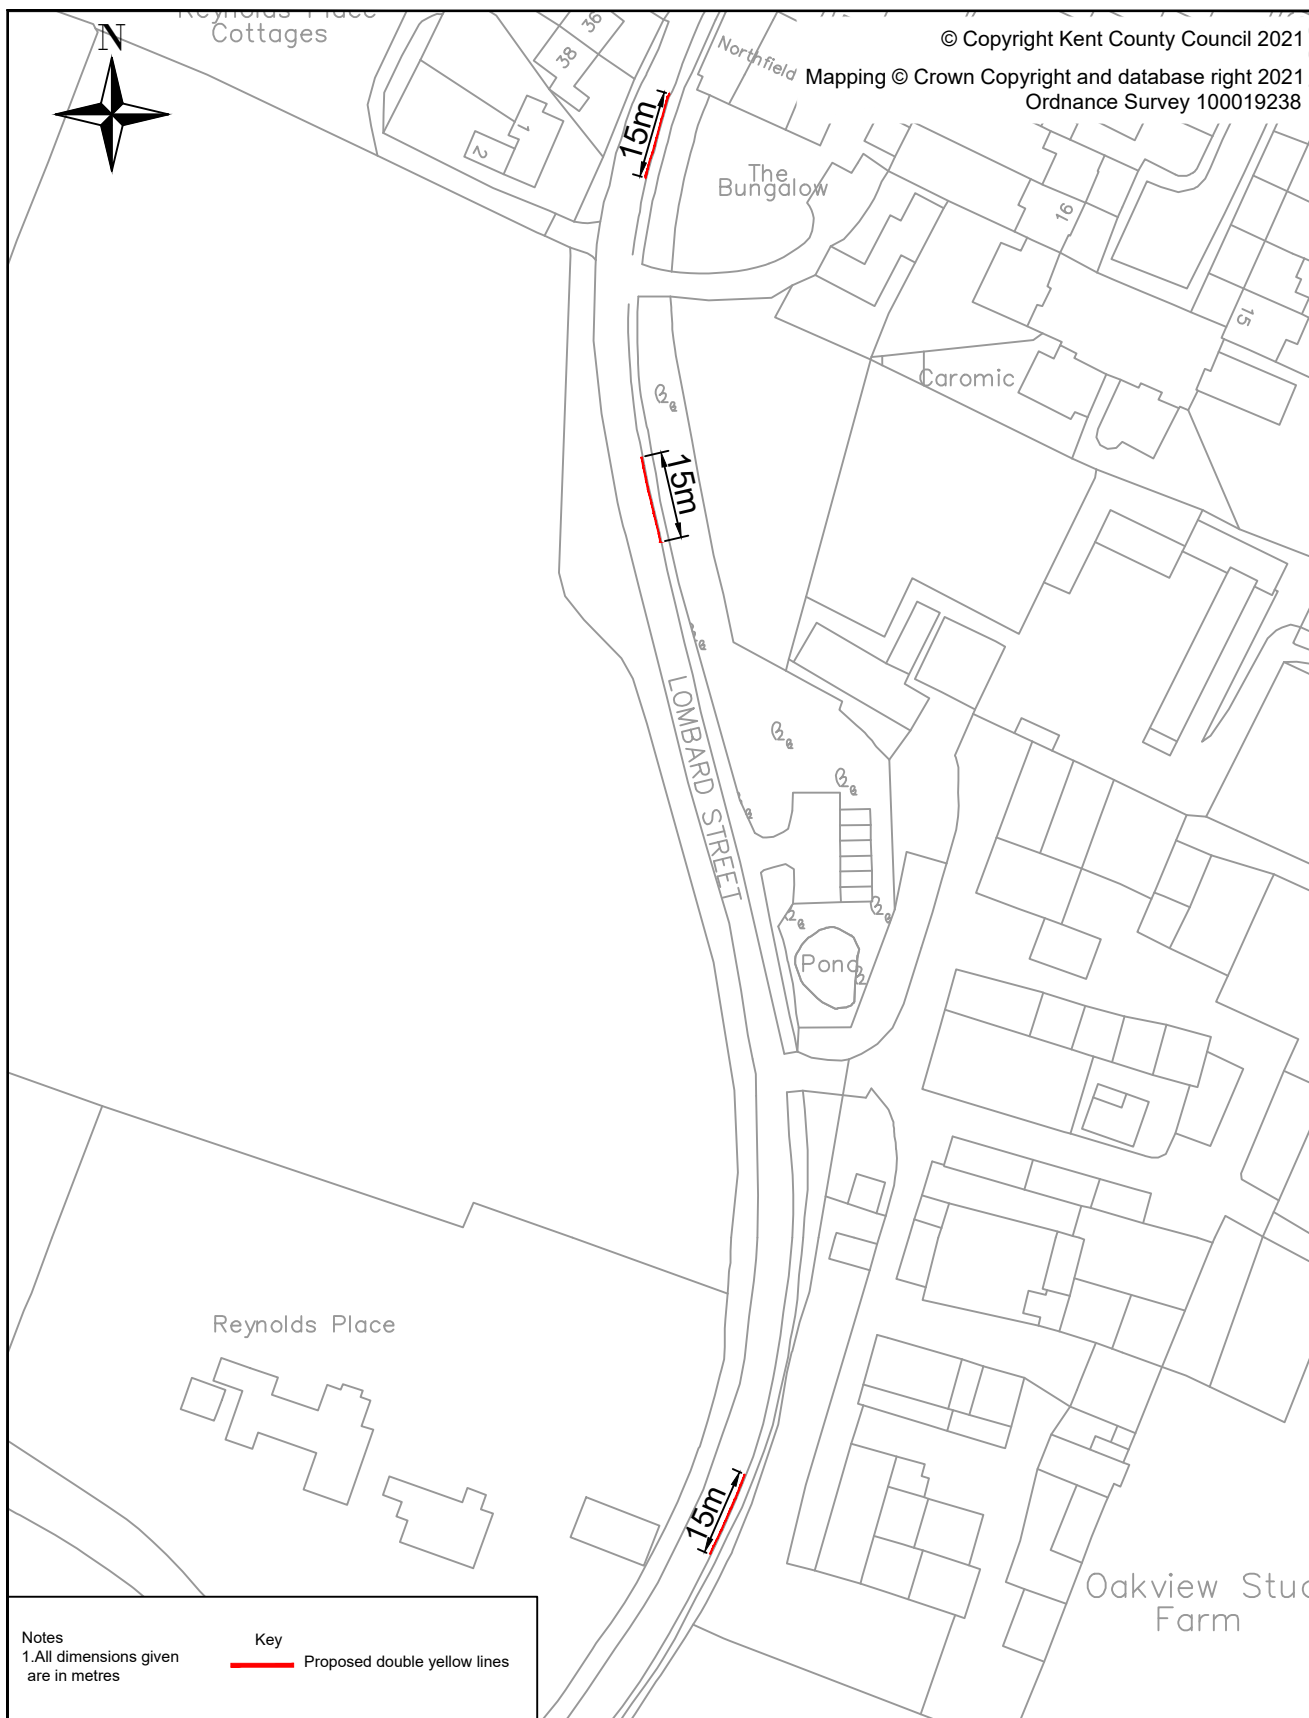

This drawing is not to be used in whole or part other than for the intended purpose and project as defined on this drawing. Refer to the contract for full terms and conditions.				0	07/12/21	First Issue For Consultation	EB	WG	PL		
				Rev	Revision Date	Purpose of revision	Drawn	Check'd	App'd		
 Kent County Council Ashford Highway Depot Henwood Industrial Estate Ashford TN24 8AD Tel: 03000 418181				Project Schemes Planning and Delivery Waiting Restrictitons							
Drawing status				Drawing title Lombard Street, Horton Kirby Proposed double yellow lines Layout plan - sheet 1 of 1							
For Consultaiton											
Scale		NTS								Do not scale	
Drawing number											
2122-MISC-SE-01-74/01				Rev							
				0							

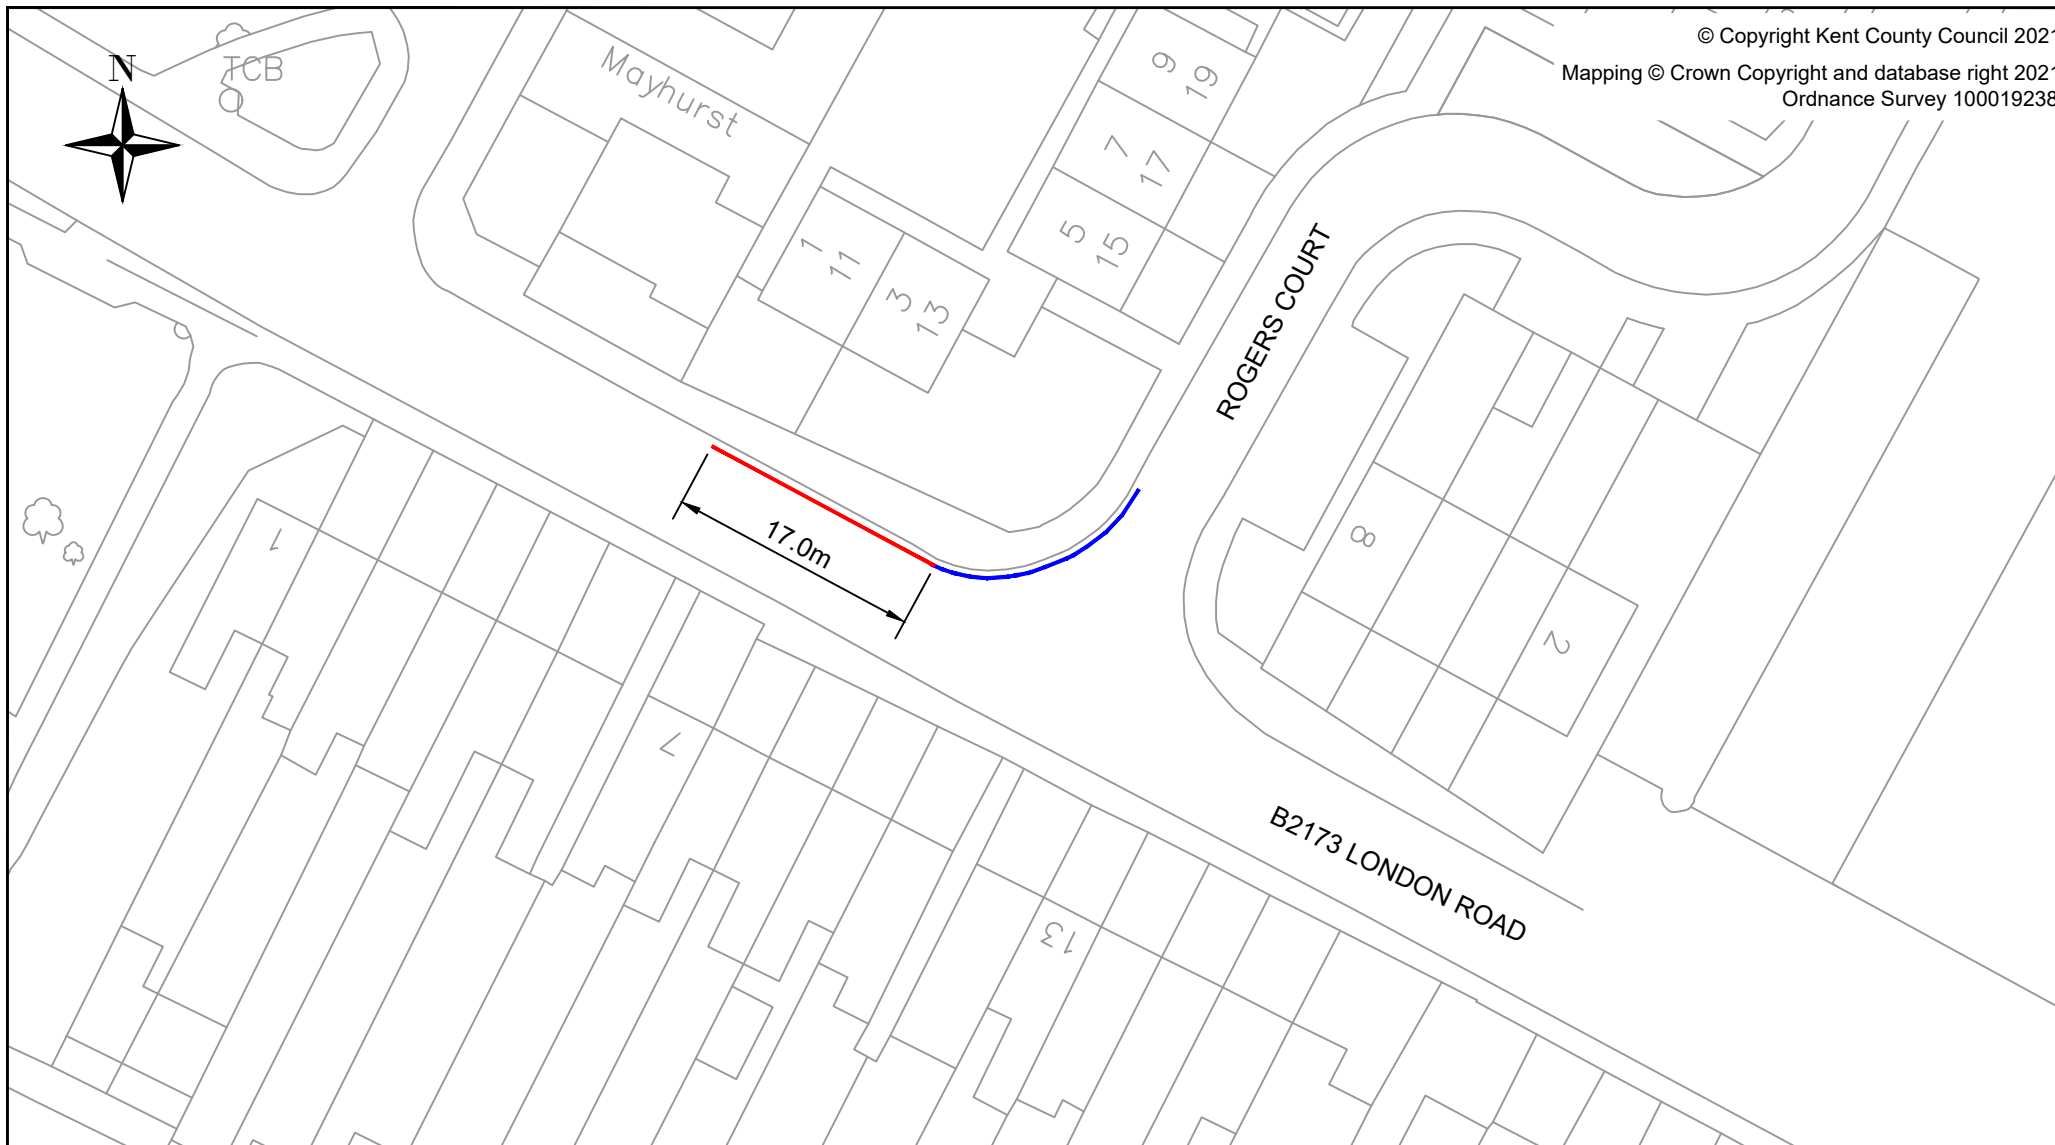

Notes
1.All dimensions given
are in metres

Key
— Existing double yellow lines
— Proposed double yellow lines

Project

Schemes Planning and Delivery
Waiting restrictions



Kent County Council
Ashford Highway Depot
Henwood Industrial Estate
Ashford TN24 8AD
Tel: 03000 418181

Drawing title

B2173 London Road, Swanley
Proposed double yellow lines
Layout plan - Sheet 1 of 1

Drawing status

For consultation

Scale

1:500 at A4

Do not scale


Drawing number

2122-MISC-SE-01-13/01

Rev

0

This drawing is not to be used in whole or part other than for the intended purpose and project as defined on this drawing. Refer to the contract for full terms and conditions.

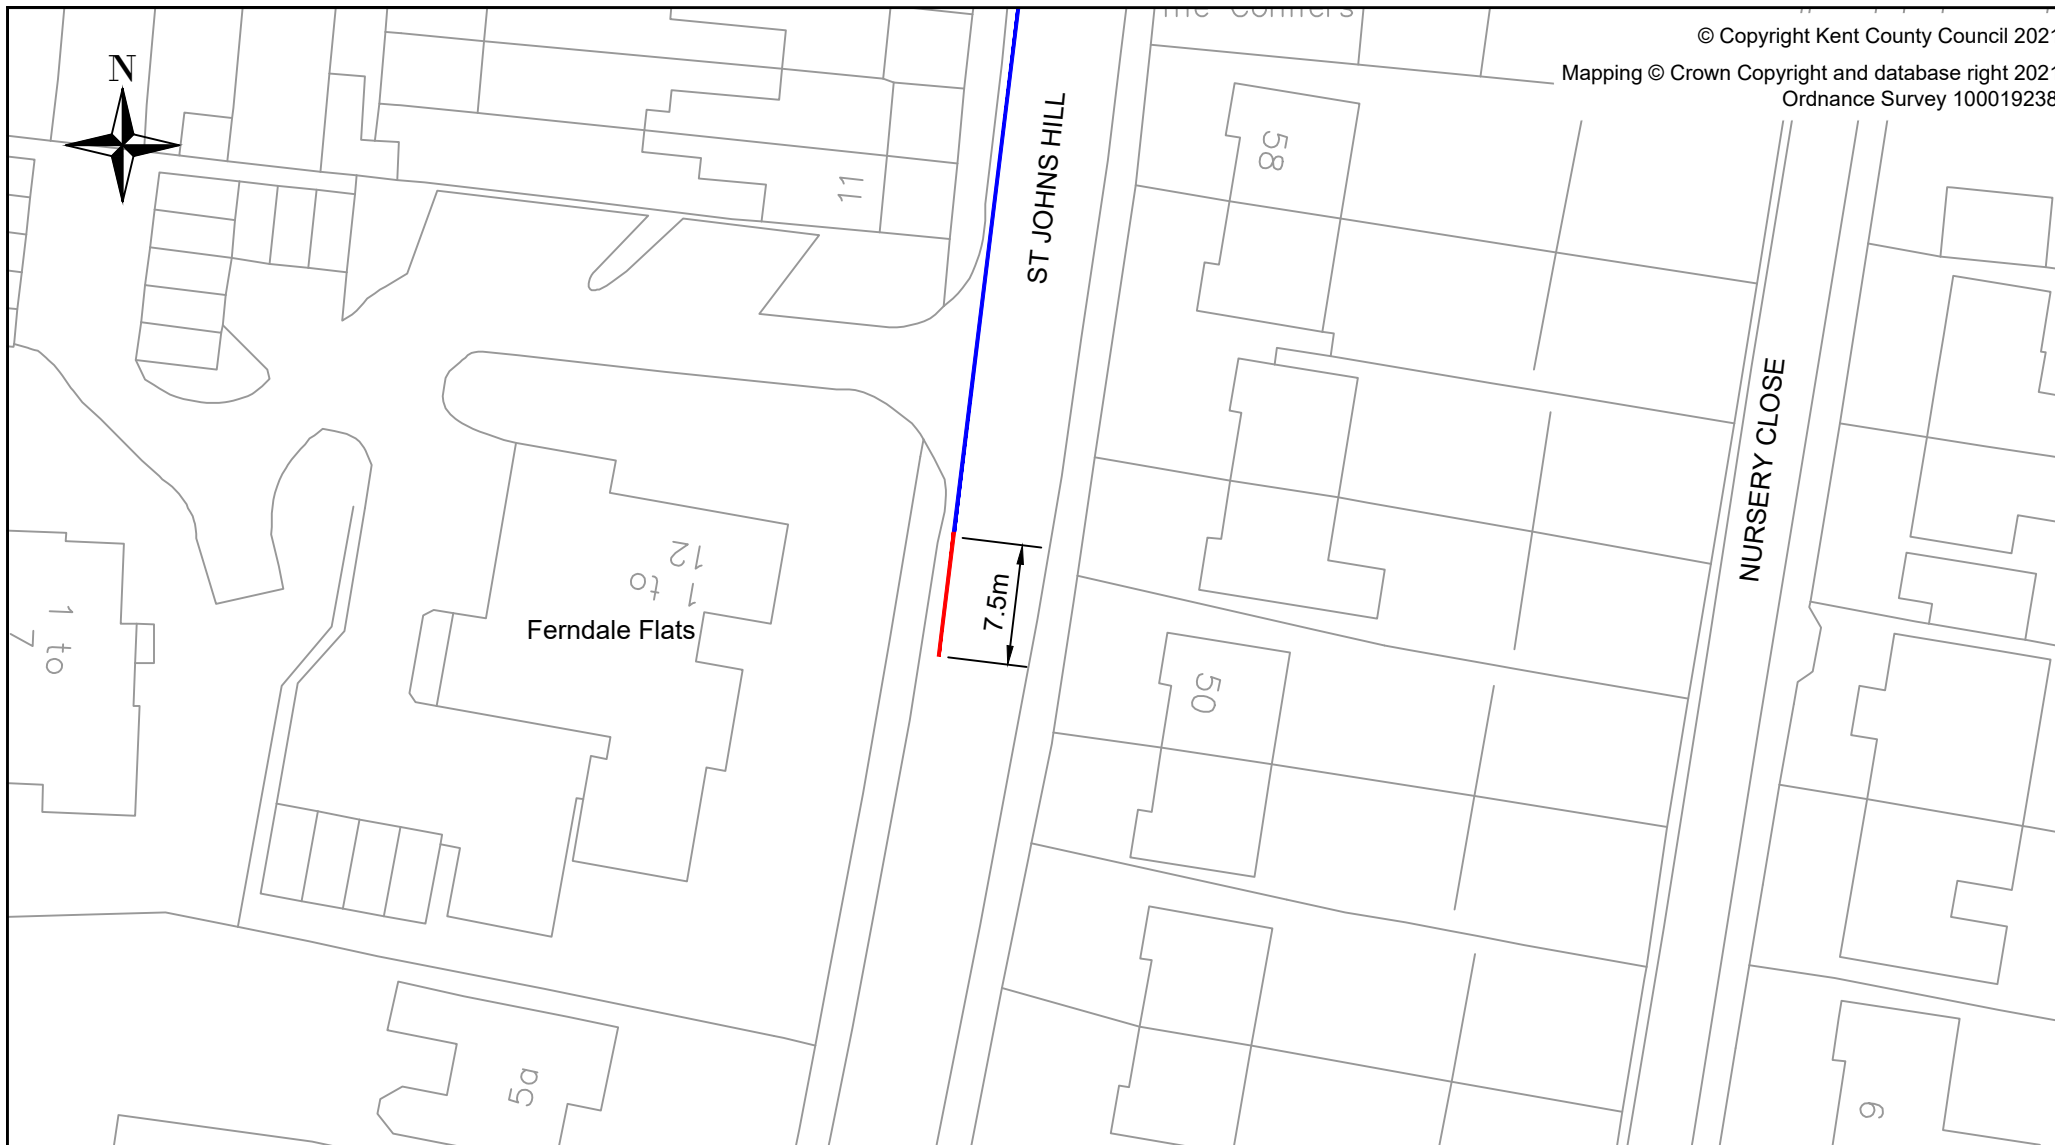


© Copyright Kent County Council 2021

Mapping © Crown Copyright and database right 2021

Ordnance Survey 100019238

Notes 1.All dimensions given are in metres						Key  Existing double yellow lines  Proposed double yellow lines		Project Schemes Planning and Delivery Waiting restrictions		 Kent County Council Ashford Highway Depot Henwood Industrial Estate Ashford TN24 8AD Tel: 03000 418181	
Drawing title St Johns Hill, Sevenoaks Proposed double yellow lines Layout plan - Sheet 1 of 1						Drawing status For Consultation		Drawing number 2122-MISC-SE-01-12/01		Rev 0	
0	10/11/21	First Issue For Consultation	EB	WG	PL	Scale 1:500 at A4		Do not scale			
Rev	Revision Date	Purpose of revision	Drawn	Checked	Approved						
This drawing is not to be used in whole or part other than for the intended purpose and project as defined on this drawing. Refer to the contract for full terms and conditions.											

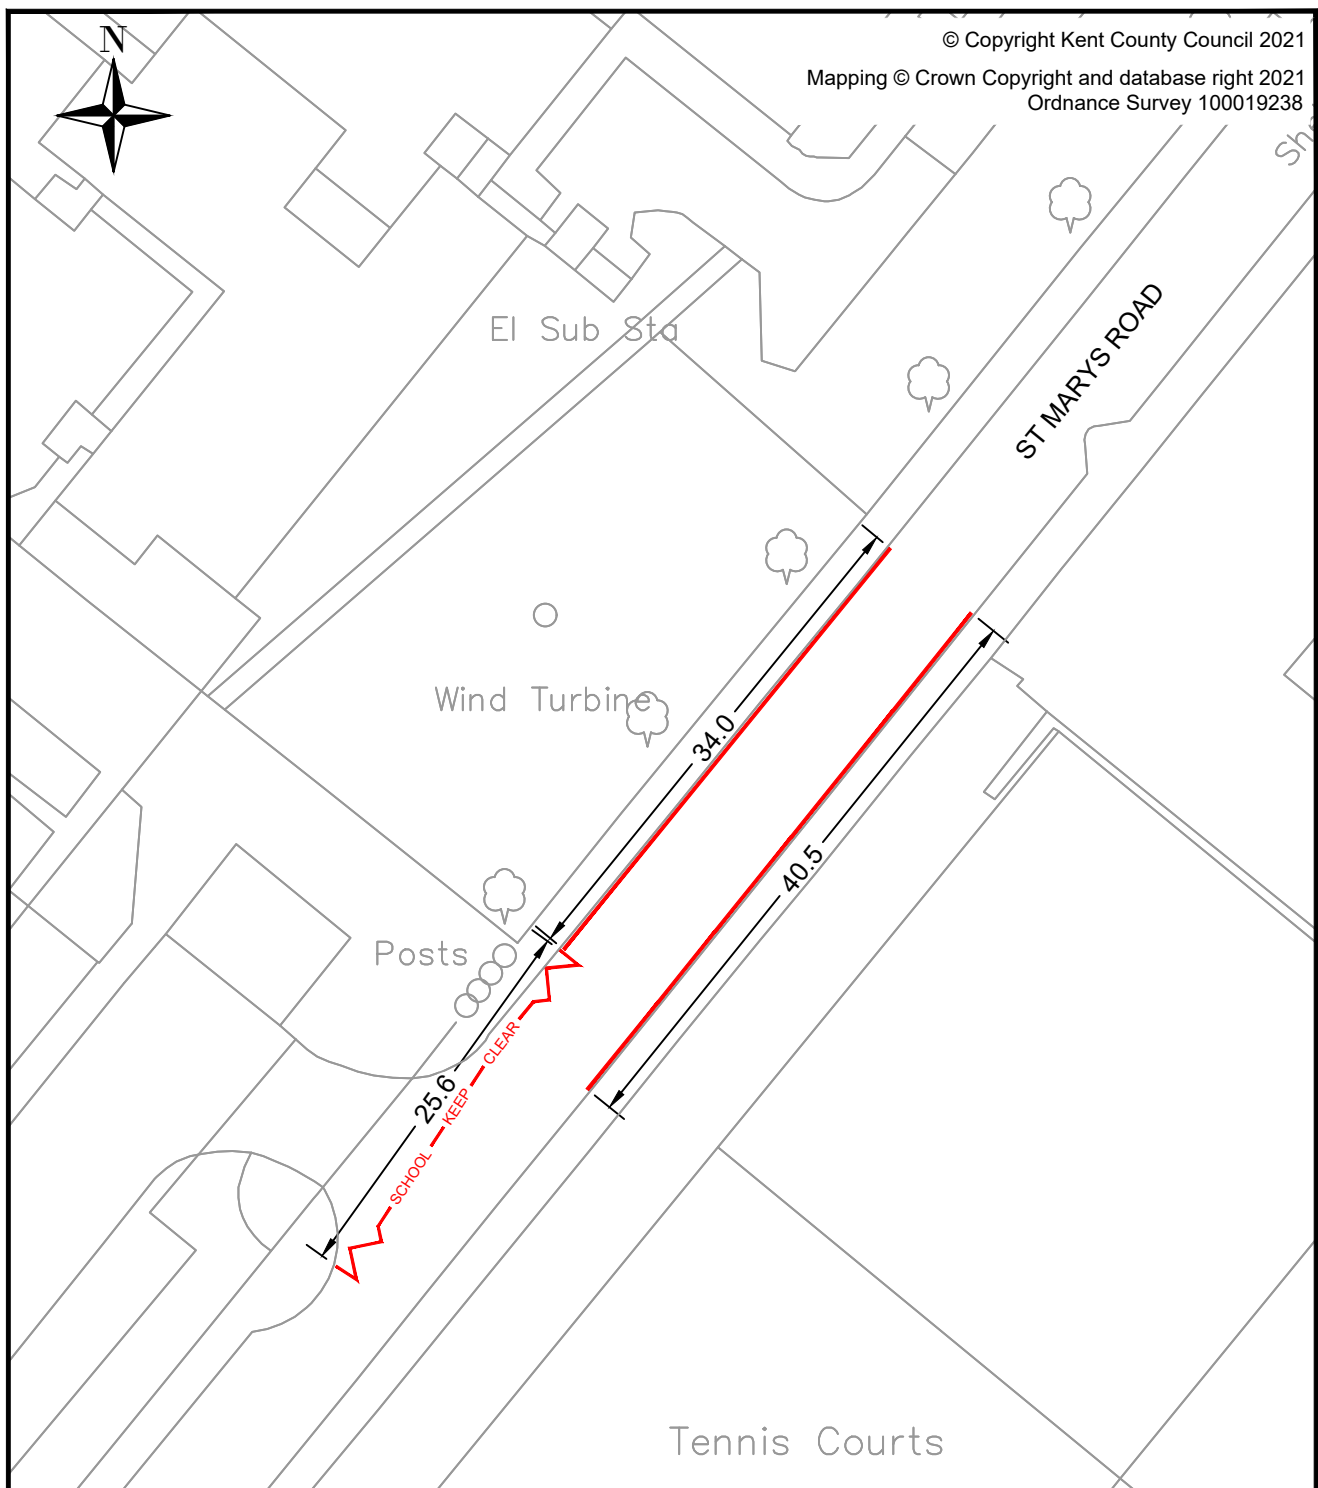

Notes:
1. All dimensions given are in metres.

Key:
 Existing School Keep Clear to be revoked
 Existing double yellow lines to be revoked

This drawing is not to be used in whole or part other than for the intended purpose and project as defined on this drawing. Refer to the contract for full terms and conditions.

0	30/11/2021	First issue For consultation	WG	PL	RCS
Rev	Revision Date	Purpose of revision	Drawn	Check'd	App'd



Kent County Council
Ashford Highway Depot
Henwood Industrial Estate
Ashford TN24 8AD
Tel: 03000 418181


Project

**Schemes Planning & Delivery
Local Transport Plan**

Drawing status	For consultation	
Scale	1:500 at A4	Do not scale
Drawing number	2122-LTP-SE-001-1201/01	
Rev	0	

Drawing title

**St Marys Road, Swanley
Waiting restrictions to be revoked
Layout Plan - Sheet 1 of 1**

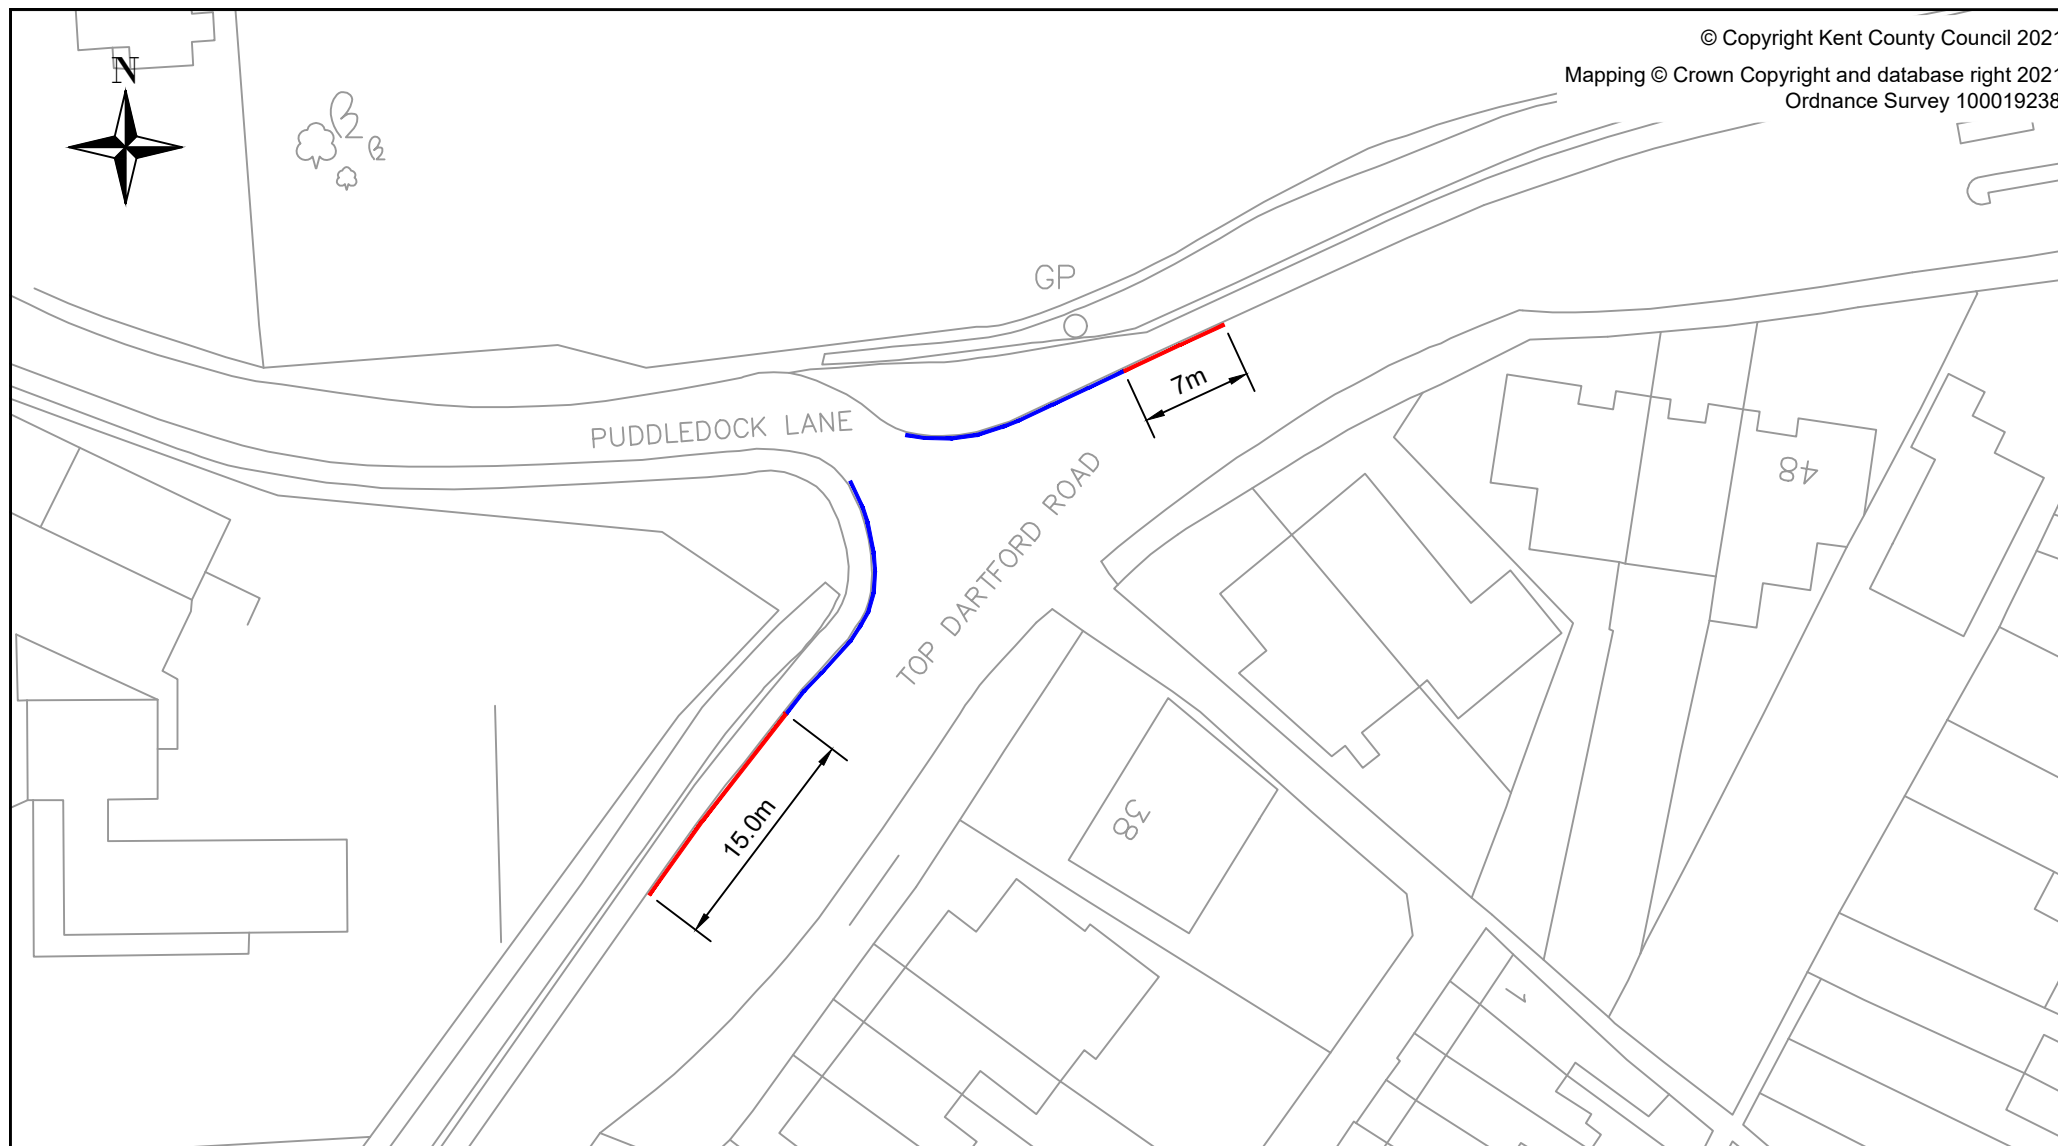**Notes**

1. All dimensions given
are in metres

Key

— Existing double yellow lines

— Proposed double yellow lines

Project

Schemes Planning and Delivery
Waiting Restrictions

Drawing title

Top Dartford Road, Hextable
Proposed double yellow lines
Layout plan - sheet 1 of 1



Kent County Council
Ashford Highway Depot
Henwood Industrial Estate
Ashford TN24 8AD
Tel: 03000 418181

Drawing status

For Consultation

Scale

1:500 at A4

Do not scale


Drawing number

2122-MISC-SE-01-23/01

Rev

0

This drawing is not to be used in whole or part other than for the intended purpose and project
as defined on this drawing. Refer to the contract for full terms and conditions.

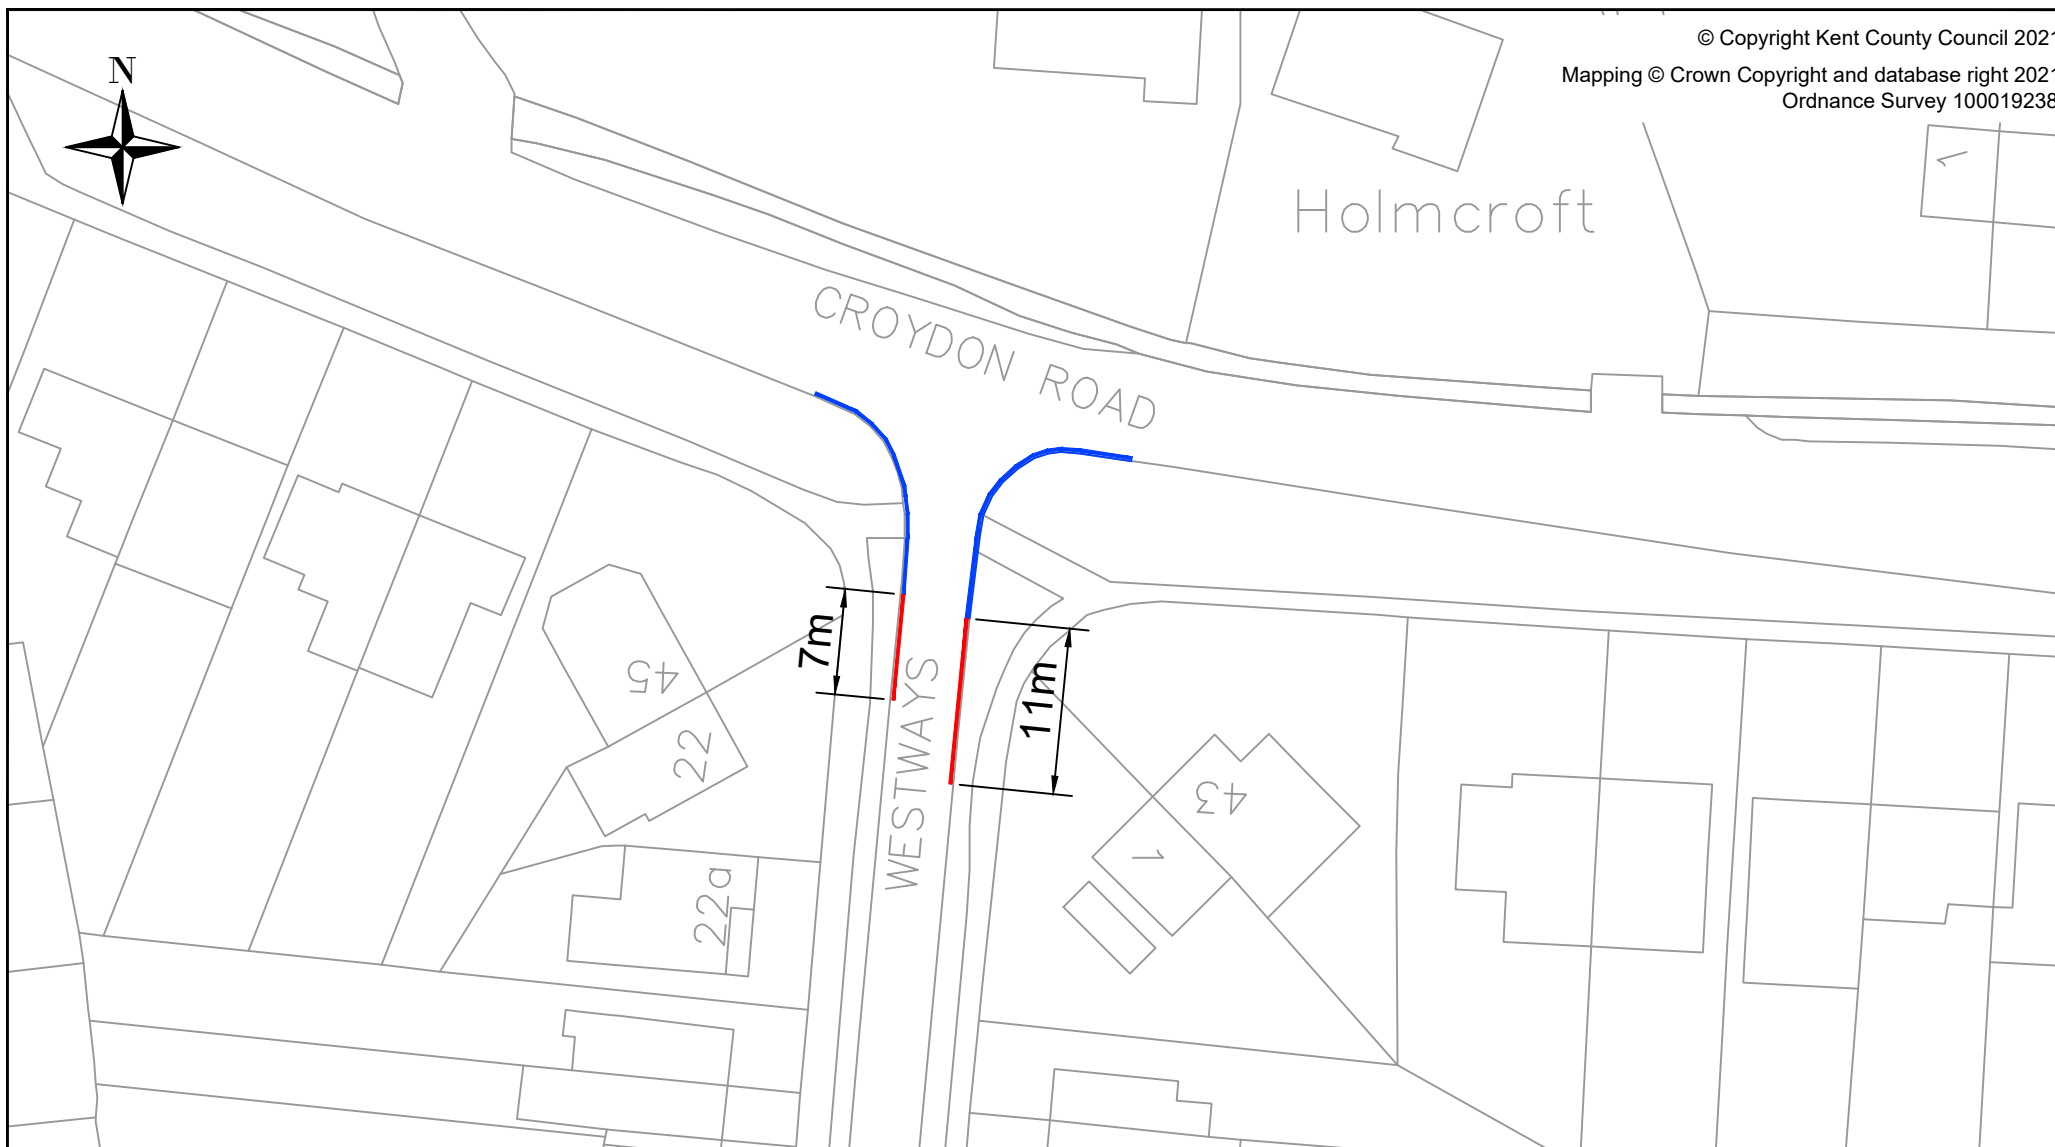

Notes 1.All dimensions given are in metres					
Key  Existing double yellow lines  Proposed double yellow lines					
0	10/12/21	First Issue For Consultation	EB	WG	PL
Rev	Revision Date	Purpose of revision	Drawn	Checked	Approved
This drawing is not to be used in whole or part other than for the intended purpose and project as defined on this drawing. Refer to the contract for full terms and conditions.					

Project Schemes Planning and Delivery Waiting Restrictions	 Kent County Council Ashford Highway Depot Henwood Industrial Estate Ashford TN24 8AD Tel: 03000 418181
Drawing title Westways, Westerham Proposed double yellow lines Lay out plan - sheet 1 of 1	Drawing status For Consultation
	Scale 1:500 at A4 Do not scale
	Drawing number 2122-MISC-SE-01-75/01
	Rev 0