

DOCUMENTS on DEPOSIT



**These documents
should remain available for
public inspection until
30 October 2023**

**In the District of Sevenoaks
THE KENT COUNTY COUNCIL
(VARIOUS ROADS IN THE DISTRICT OF SEVENOAKS)
(PROHIBITION & RESTRICTION OF WAITING & LOADING &
UNLOADING AND ON-STREET PARKING PLACES)
(AMENDMENT 42) ORDER 2022**

Road Traffic Regulation Act 1984

Please return to:

Traffic Management Team

Kent County Council Highways & Transportation
Kroner House
Eurogate Business Park
Ashford
TN24 8XU



**In the District of Sevenoaks
(THE KENT COUNTY COUNCIL
VARIOUS ROADS IN THE DISTRICT OF SEVENOAKS)
(PROHIBITION & RESTRICTION OF WAITING & LOADING & UNLOADING & ON-STREET PARKING PLACES)
(AMENDMENT 42) ORDER 2022**

Road Traffic Regulation Act 1984

Notice is given that KENT COUNTY COUNCIL acting as the Local Traffic Authority and in exercise of its powers under Sections 1(1), 2 (1) to (3) 3 (2), 4 (1) and (2), 32 (1), 35 (1), 36, 45, 46, 47, 49, 53 and 124 and Part IV of Schedule 9 of the Road Traffic Regulation Act 1984 (hereinafter referred to as 'the Act'), the Traffic Management Act 2004 as amended and of all other enabling powers, and after consultation with the Chief Officer of Police in accordance with Part III of Schedule 9 to the Act, hereby make the following Order:-

The effect of the made Order will be to introduce or amend existing waiting restrictions (DYL means double yellow lines "no waiting at any time" restrictions) on the following length of roads:-

Roads in the District of Sevenoaks

SWANLEY LANE – HEXTABLE – DYL – On the southeast side extend the existing lines by 6 metres to a point 6 meters south of the boundary of 84/86 Swanley Lane.

The Order was made on 14 September 2023 and its provisions will come into effect on 15 September 2023.

A full statement of the Council's reasons for making the Order, a plan indicating the location and the effect and a copy of any other Orders which will be amended by the made Order may be examined at Kroner House, Eurogate Business Park, Ashford, Kent TN24 8XU by appointment booked through tro@kent.gov.uk or viewed online from 15 September 2023 at www.kent.gov.uk/highwaysconsultations

Anyone may, by application to the High Court within 6 weeks of the date of publication of this Notice, challenge the validity of the Orders or of any provision contained in them on the grounds that it is not within the powers conferred by the Road Traffic Regulation Act 1984, or any instrument made thereunder, or that there has been a failure to comply with any statutory requirement to the Orders.

Simon Jones Corporate Director Growth, Environment & Transport

STATEMENT of REASON

**Kent
County
Council**
kent.gov.uk



In the District of Sevenoaks

THE KENT COUNTY COUNCIL

**(VARIOUS ROADS IN THE DISTRICT OF SEVENOAKS)
(PROHIBITION & RESTRICTION OF WAITING & LOADING &
UNLOADING & ON-STREET PARKING PLACES)
(AMENDMENT 42) ORDER 2022**

Road Traffic Regulation Act 1984

STATEMENT OF REASONS

The Kent County Council acting as the Local Traffic Authority make the Order referred to above as shown on the drawings accompanying this document:-

- for avoiding danger to persons or other traffic using the road or any other road for preventing the likelihood of any such danger arising.
- for facilitating the passage on the road or any other road of any class of traffic (including pedestrians).
- for preserving or improving the amenities of the area through which the road runs.

Lorna Day

Kent Parking & Enforcement Manager
Highways & Transportation

THE KENT COUNTY COUNCIL
(VARIOUS ROADS IN THE DISTRICT OF SEVENOAKS)
(PROHIBITION AND RESTRICTION OF WAITING AND LOADING &
UNLOADING AND ON-STREET PARKING PLACES)
(AMENDMENT 42) ORDER 2022

ROAD TRAFFIC REGULATION ACT 1984

THE KENT COUNTY COUNCIL acting as the Local Traffic Authority and in exercise of its powers under Sections 1, 2, 32, 35, 36, 45, 46, 47, 49, 53 and 124 and Part IV of Schedule 9 of the Road Traffic Regulation Act 1984 ('the Act'), the Traffic Management Act 2004 as amended and all other enabling powers, after consultation with the Chief Officer of Police in accordance with Part III of Schedule 9 to the Act, hereby make the following Order:-

Revocations, Modifications and Amendments

1. In this Order, the expression 'Order of 2013' means "The Kent County Council (Various Roads in the District of Sevenoaks) (Prohibition and Restriction of Waiting and Loading & Unloading and On-Street Parking Places) (Consolidation) Order 2013" and all subsequent amendment Orders thereto;
2. The effect of this Order is to amend the Order of 2013 as follows;
 - i) The items specified in the Schedule 1 to this Order is hereby revoked from Appendix 28 - Swanley thereto
 - ii) The items specified in the Schedule 2 to this Order is hereby added to Appendix 28 – Swanley thereto

Citation and Commencement

3. Section 5 of the Interpretation Act 1978 shall apply for the interpretation of this Order as it applies for the interpretation of an Act of Parliament.
4. This Order may be cited as "The Kent County Council (Various Roads in the District of Sevenoaks) (Prohibition and Restriction of Waiting and Loading & Unloading and On-Street Parking Places) (Amendment 42) Order 2022" ('this Order') and shall come into operation on the 15th day of September 2023.

Given under the Common Seal of the Kent County Council

This day of 2023

**THE COMMON SEAL OF THE
KENT COUNTY COUNCIL was
hereunto affixed in the
presence of: -**

Authorised Signatory

SCHEDULE 1

Items to be revoked in Appendix 28 – Swanley of the Order of 2013

The following item is to be removed from Appendix 28 – Swanley


Schedule	Road	Sub location	Side	Definition	Type of restriction	Time	Day	Maximum period which vehicles may wait	Scale of charges	Area	Type of vehicle	Unique Ref: 2013 Amend 42
1	Swanley Lane	(B258)	Southeast	From the boundary of 108 and 110 Swanley Lane, southwards, following the kerbline to the boundary of 84 & 86 Swanley Lane.	No waiting	All times	All days	n/a	n/a	n/a	n/a	To be revoked

SCHEDULE 2

Items to be included in Appendix 28 – Swanley of the Order of 2013

The following item is to be added to Appendix 28 – Swanley

Schedule	Road	Sub location	Side	Definition	Type of restriction	Time	Day	Maximum period which vehicles may wait	Scale of charges	Area	Type of vehicle	Unique Ref: 2013 Amend 42
1	Swanley Lane	(B258)	Southeast	From the boundary of 108 and 110 Swanley Lane, southwards, following the kerbline to a point 6m south of the boundary of 84 & 86 Swanley Lane.	No waiting	All times	All days	n/a	n/a	n/a	n/a	App 28 - 0001

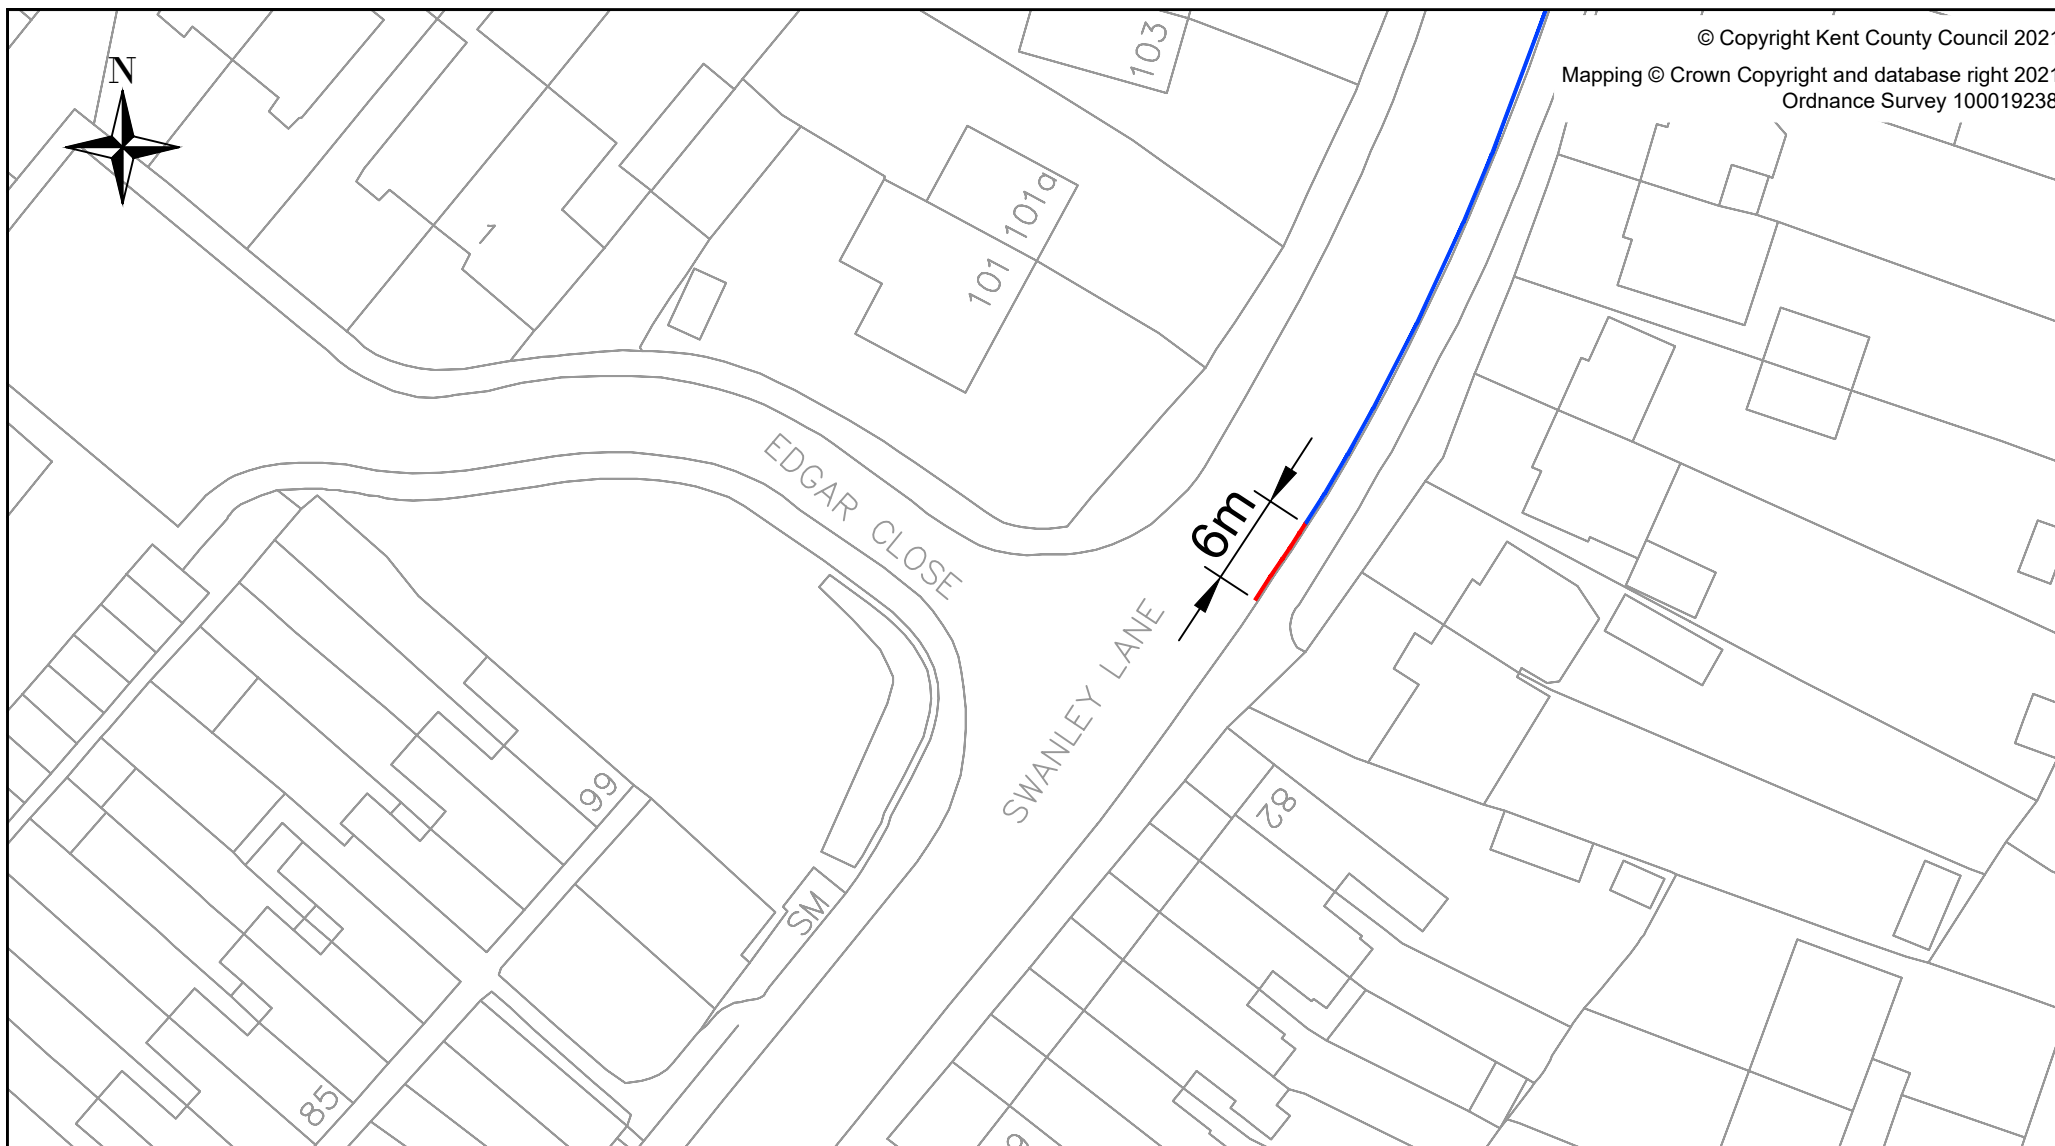

© Copyright Kent County Council 2021
 Mapping © Crown Copyright and database right 2021
 Ordnance Survey 100019238

Notes

1.All dimensions given are in metres

Key

— Existing double yellow lines

— Proposed double yellow lines

Project

Schemes Planning and Delivery
 Waiting Restrictions



Kent County Council
 Ashford Highway Depot
 Henwood Industrial Estate
 Ashford TN24 8AD
 Tel: 03000 418181

Drawing title

Swanley Lane, Hextable
 Proposed double yellow lines
 Layout plan - sheet 1 of 1

Drawing status

For Consultation

Scale

1:500 at A4

Do not scale

Drawing number

2122-MISC-SE-01-70/01

Rev

0

0	29/12/21	First issue For Consultation	EB	WG	PL
Rev	Revision Date	Purpose of revision	Drawn	Checked	Approved

This drawing is not to be used in whole or part other than for the intended purpose and project as defined on this drawing. Refer to the contract for full terms and conditions.