



DOCUMENTS on DEPOSIT

**These documents
should remain available
for public inspection until
4 December 2023**

**In the District of Sevenoaks
THE KENT COUNTY COUNCIL
(VARIOUS ROADS IN THE DISTRICT OF SEVENOAKS)
(PROHIBITION & RESTRICTION OF WAITING & LOADING &
UNLOADING AND ON-STREET PARKING PLACES)
(AMENDMENT 50) ORDER 2023**

Road Traffic Regulation Act 1984

Please return to:

Traffic Management Team

Kent County Council Highways & Transportation
Kroner House
Eurogate Business Park
Ashford
TN24 8XU



In the District of Sevenoaks
(THE KENT COUNTY COUNCIL
(VARIOUS ROADS IN THE DISTRICT OF SEVENOAKS)
(PROHIBITION & RESTRICTION OF WAITING & LOADING & UNLOADING & ON-STREET PARKING PLACES)
(AMENDMENT 50) ORDER 2023

Road Traffic Regulation Act 1984

Notice is given that KENT COUNTY COUNCIL acting as the Local Traffic Authority and in exercise of its powers under Sections 1(1), 2 (1) to (3) 3 (2), 4 (1) and (2), 32 (1), 35 (1), 36, 45, 46, 47, 49, 53 and 124 and Part IV of Schedule 9 of the Road Traffic Regulation Act 1984 (hereinafter referred to as 'the Act'), and all other enabling powers, after consultation with the Chief Officer of Police in accordance with Part III of Schedule 9 to the Act, hereby make the following Order:-

The effect of the made Order will be to amend existing waiting restrictions on the following length of roads:-

Roads in Swanley in the District of Sevenoaks

FARM AVENUE – SYL Mon-Fri 8.30am-6.30pm – (1) On the east side from a point 3 metres south of the boundary of 77/79 Farm Avenue for a distance of 42 metres in a southerly then easterly direction (into the turning head). (2) On the east side from a point 4 metres north of the boundary of 105/107 Farm Avenue for a distance of 42 metres in a northerly then easterly direction (into the turning head). **ROGERS COURT – SYL – Mon-Fri 8.30am-6.30pm** – On the northeastern side from a point 10 metres northeast of its junction with London Road for a distance of 95 metres in a north easterly direction.

The Order was made on 19 October 2023 and its provisions will come into effect on 20 October 2023.

A full statement of the Council's reasons for making the Order, a plan indicating the location and the effect and a copy of any other Orders which will be amended by the made Order may be examined at Kroner House, Eurogate Business Park, Ashford, Kent TN24 8XU by appointment booked through tro@kent.gov.uk or viewed online from 20 October 2023 at www.kent.gov.uk/highwaysconsultations

Anyone may, by application to the High Court within 6 weeks of the date of publication of this Notice, challenge the validity of the Orders or of any provision contained in them on the grounds that it is not within the powers conferred by the Road Traffic Regulation Act 1984, or any instrument made thereunder, or that there has been a failure to comply with any statutory requirement to the Orders.

Simon Jones

Corporate Director Growth, Environment & Transport

STATEMENT of REASON

**Kent
County
Council**
kent.gov.uk



In the District of Sevenoaks

THE KENT COUNTY COUNCIL (VARIOUS ROADS IN THE DISTRICT OF SEVENOAKS) (PROHIBITION & RESTRICTION OF WAITING & LOADING & UNLOADING & ON-STREET PARKING PLACES) (AMENDMENT 50) ORDER 2023

Road Traffic Regulation Act 1984

STATEMENT OF REASONS

The Kent County Council acting as the Local Traffic Authority make the Order referred to above as shown on the drawings accompanying this document:-

- for avoiding danger to persons or other traffic using the road or any other road for preventing the likelihood of any such danger arising.
- for facilitating the passage on the road or any other road of any class of traffic (including pedestrians).
- for preserving or improving the amenities of the area through which the road runs.

Lorna Day
Kent Parking & Enforcement Manager
Highways & Transportation

THE KENT COUNTY COUNCIL
(VARIOUS ROADS IN THE DISTRICT OF SEVENOAKS)
(PROHIBITION AND RESTRICTION OF WAITING AND LOADING &
UNLOADING AND ON-STREET PARKING PLACES)
(AMENDMENT 50) ORDER 2023

ROAD TRAFFIC REGULATION ACT 1984

THE KENT COUNTY COUNCIL acting as the Local Traffic Authority and in exercise of its powers under Sections 1, 2, 32, 35, 36, 45, 46, 47, 49, 53 and 124 and Part IV of Schedule 9 of the Road Traffic Regulation Act 1984 ('the Act'), the Traffic Management Act 2004 as amended and all other enabling powers, after consultation with the Chief Officer of Police in accordance with Part III of Schedule 9 to the Act, hereby make the following Order:-

Revocations, Modifications and Amendments

1. In this Order, the expression 'Order of 2013' means "The Kent County Council (Various Roads in the District of Sevenoaks) (Prohibition and Restriction of Waiting and Loading & Unloading and On-Street Parking Places) (Consolidation) Order 2013" and all subsequent amendment Orders thereto;
2. The effect of this Order is to amend the Order of 2013 as follows;
 - i) The items specified in the Schedule 1 to this Order is hereby added to Appendix 28 – Swanley thereto

Citation and Commencement

3. Section 5 of the Interpretation Act 1978 shall apply for the interpretation of this Order as it applies for the interpretation of an Act of Parliament.
4. This Order may be cited as "The Kent County Council (Various Roads in the District of Sevenoaks) (Prohibition and Restriction of Waiting and Loading & Unloading and On-Street Parking Places) (Amendment 50) Order 2023" ("this Order") and shall come into operation on 20th the day of October 2023.

Given under the Common Seal of the Kent County Council

This day of 2023

**THE COMMON SEAL OF THE
KENT COUNTY COUNCIL was
hereunto affixed in the
presence of: -**


Authorised Signatory

SCHEDULE 1

Items to be included in Appendix 28 – Swanley of the Order of 2013

The following items are to be added to Appendix 28 – Swanley

Schedule	Road	Sub location	Side	Definition	Type of restriction	Time	Day	Maximum period which vehicles may wait	Scale of charges	Area	Type of vehicle	Unique Ref: 2013 Amend 50
1	Farm Avenue		East	From a point 3 metres south of the boundary of 77/79 Farm Avenue for a distance of 42 metres in a southerly then easterly direction (into the turning head).	No waiting	8.30am-6.30pm	Monday to Friday	N/A	N/A	N/A	N/A	App 28 - 0001
1	Farm Avenue		East	From a point 4 metres north of the boundary of 105/107 Farm Avenue for a distance of 42 metres in a northerly then easterly direction (into the turning head).	No waiting	8.30am-6.30pm	Monday to Friday	N/A	N/A	N/A	N/A	App 28 - 0002
1	Rodgers Court		Northeastern	From a point 10 metres northeast of its junction with London Road for a distance of 95 metres in a north easterly direction.	No waiting	8.30am-6.30pm	Monday to Friday	N/A	N/A	N/A	N/A	App 28 - 0003

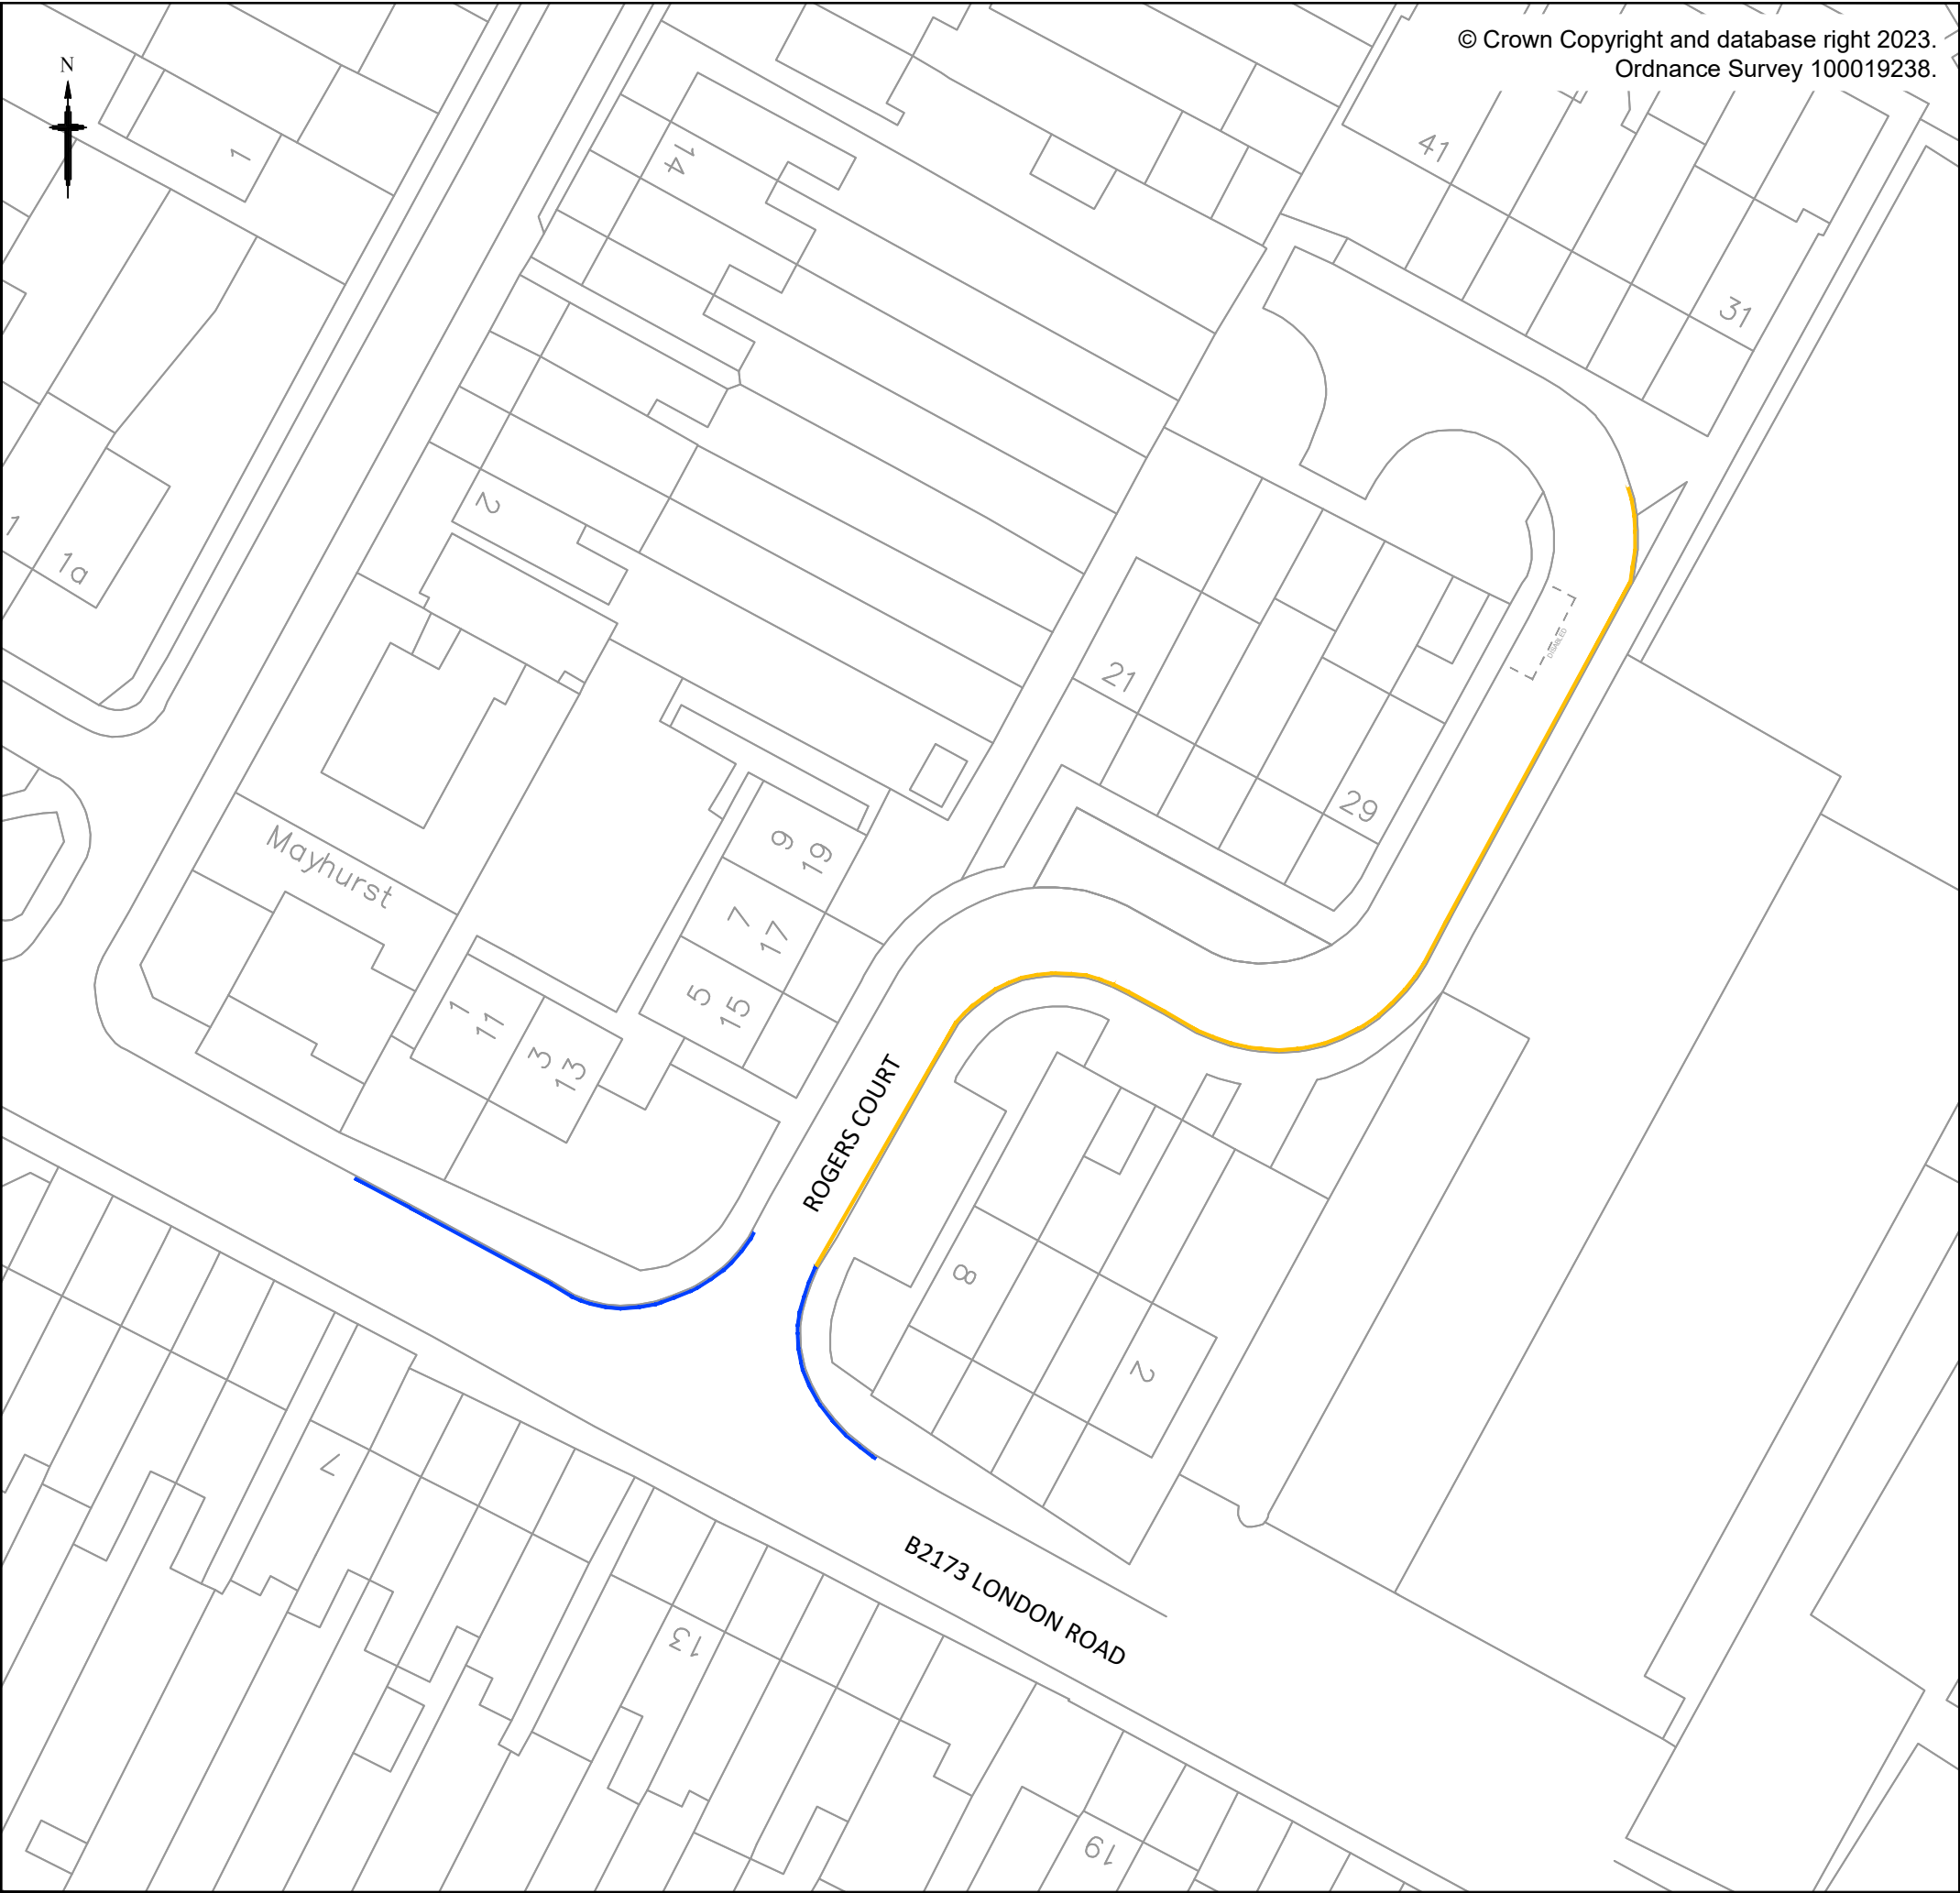

Notes

KEY:

Proposed single yellow line

Times of operation

Monday - Friday

8.30am - 6.30pm

Existing double yellow lines to remain

Existing disabled parking bay to remain

0	05/05/2023	First issue For consultation	WG	ST	PL
Rev	Revision Date	Purpose of revision	Drawn	Chec'd	App'd

Kent
County
Council

kent.gov.uk



Kent County Council

Ashford Highway Depot

Henwood Industrial Estate

Ashford

TN24 8AD

Tel: 03000 418181

Project

Highway Improvements
Waiting Restrictions

Drawing title

Rogers Court, Swanley
Proposed Single Yellow Line
Layout Plan - Sheet 1 of 1

Drawing status

FOR CONSULTATION

Scale

1:500 at A3

Do not scale

Drawing number

22-SE-SW-722/1201

Rev

0

This drawing is not to be used in whole or part other than for the intended purpose and project as defined on this drawing. Refer to the contract for full terms and conditions.



						Project		 Kent County Council Ashford Highway Depot Henwood Industrial Estate Ashford TN24 8AD Tel: 03000 418181																			
						Highway Improvements Waiting Restrictions																					
<table><tr><td>0</td><td>05/05/2023</td><td>First issue For consultation</td><td>WG</td><td>ST</td><td>PL</td></tr><tr><td>Rev</td><td>Revision Date</td><td>Purpose of revision</td><td>Drawn</td><td>Checked</td><td>Approved</td></tr><tr><td colspan="6">This drawing is not to be used in whole or part other than for the intended purpose and project as defined on this drawing. Refer to the contract for full terms and conditions.</td></tr></table>						0	05/05/2023	First issue For consultation	WG	ST	PL	Rev	Revision Date	Purpose of revision	Drawn	Checked	Approved	This drawing is not to be used in whole or part other than for the intended purpose and project as defined on this drawing. Refer to the contract for full terms and conditions.						Drawing title		Drawing status	
						0	05/05/2023	First issue For consultation	WG	ST	PL																
						Rev	Revision Date	Purpose of revision	Drawn	Checked	Approved																
						This drawing is not to be used in whole or part other than for the intended purpose and project as defined on this drawing. Refer to the contract for full terms and conditions.																					
						Farm Avenue, Swanley Proposed Single yellow line Layout Plan - Sheet 1 of 1		FOR CONSULTATION																			
Scale		1:500 at A4		Do not scale																							
						Drawing number		Rev																			
						23-SE-SW-850/1201		0																			